


**Plan + Elevation**

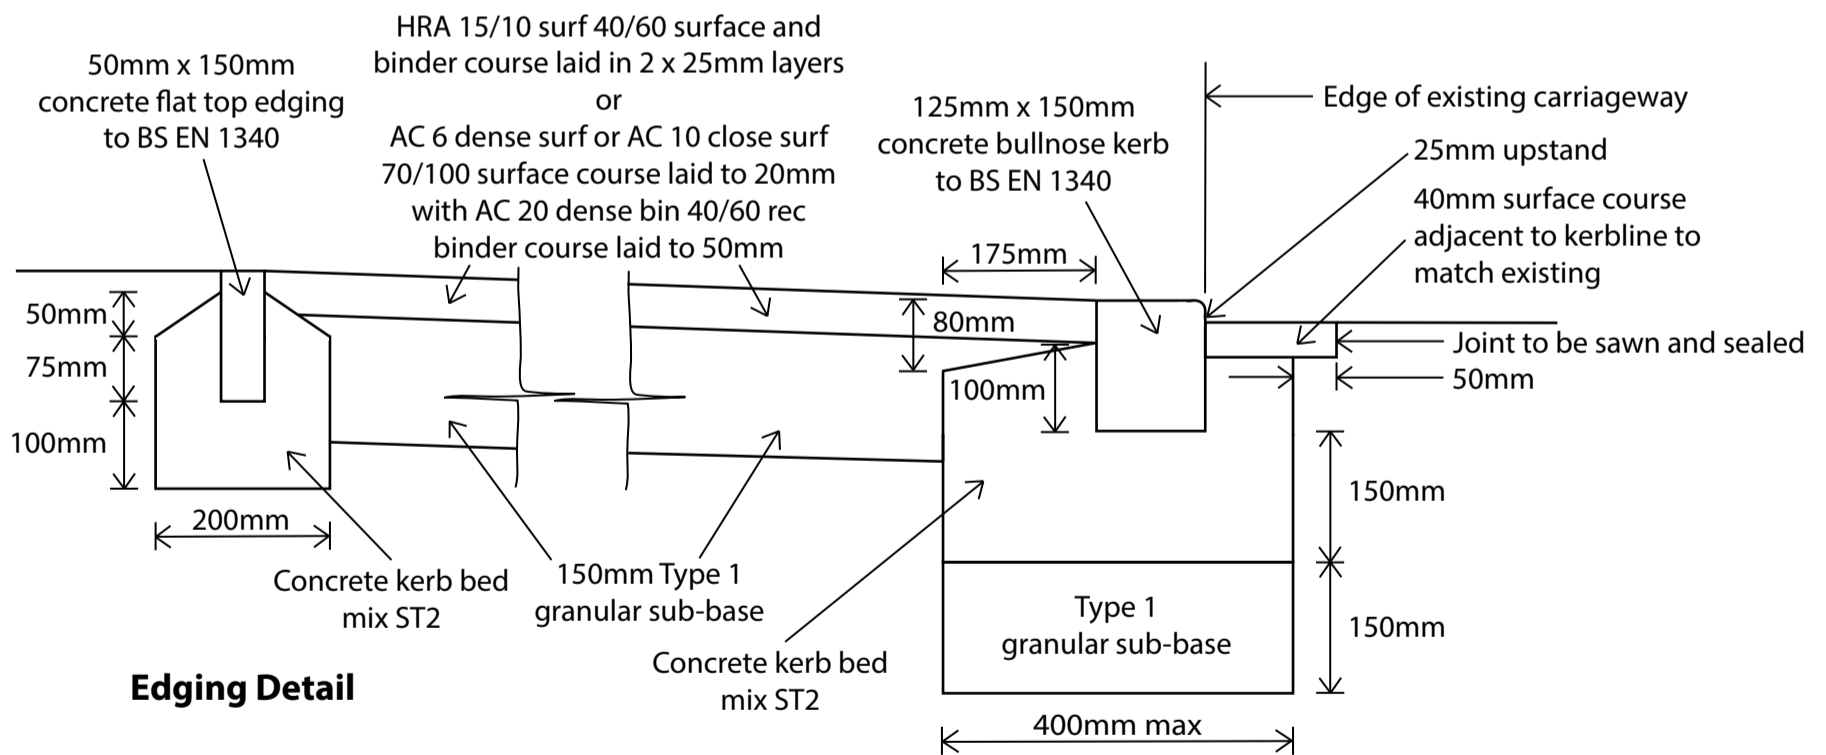

**Edging Detail**

**Dropped Kerb Detail**

**Note: Within conservation areas: -**

1. Concrete conservation type kerbs and edgings shall be used in place of the standard BS EN 1340 kerbs and edgings.
2. Surface course shall be HRA 30/14 surf 40/60 laid to 40mm with binder course of HRA 50/14 bin 40/60 laid to 40mm.
3. Golden Gravel comprising 30% stone content with 10mm/14mm clear resin coated gravel chippings shall be rolled into the surface of the HRA surface course at a rate of 5.2kg/sq.m to give 50% shoulder to shoulder coverage.



**Norfolk County Council**

**Verge Crossing (Kerbed) - Typical Residential Access Details**

Revised August 2018