


PLAN A

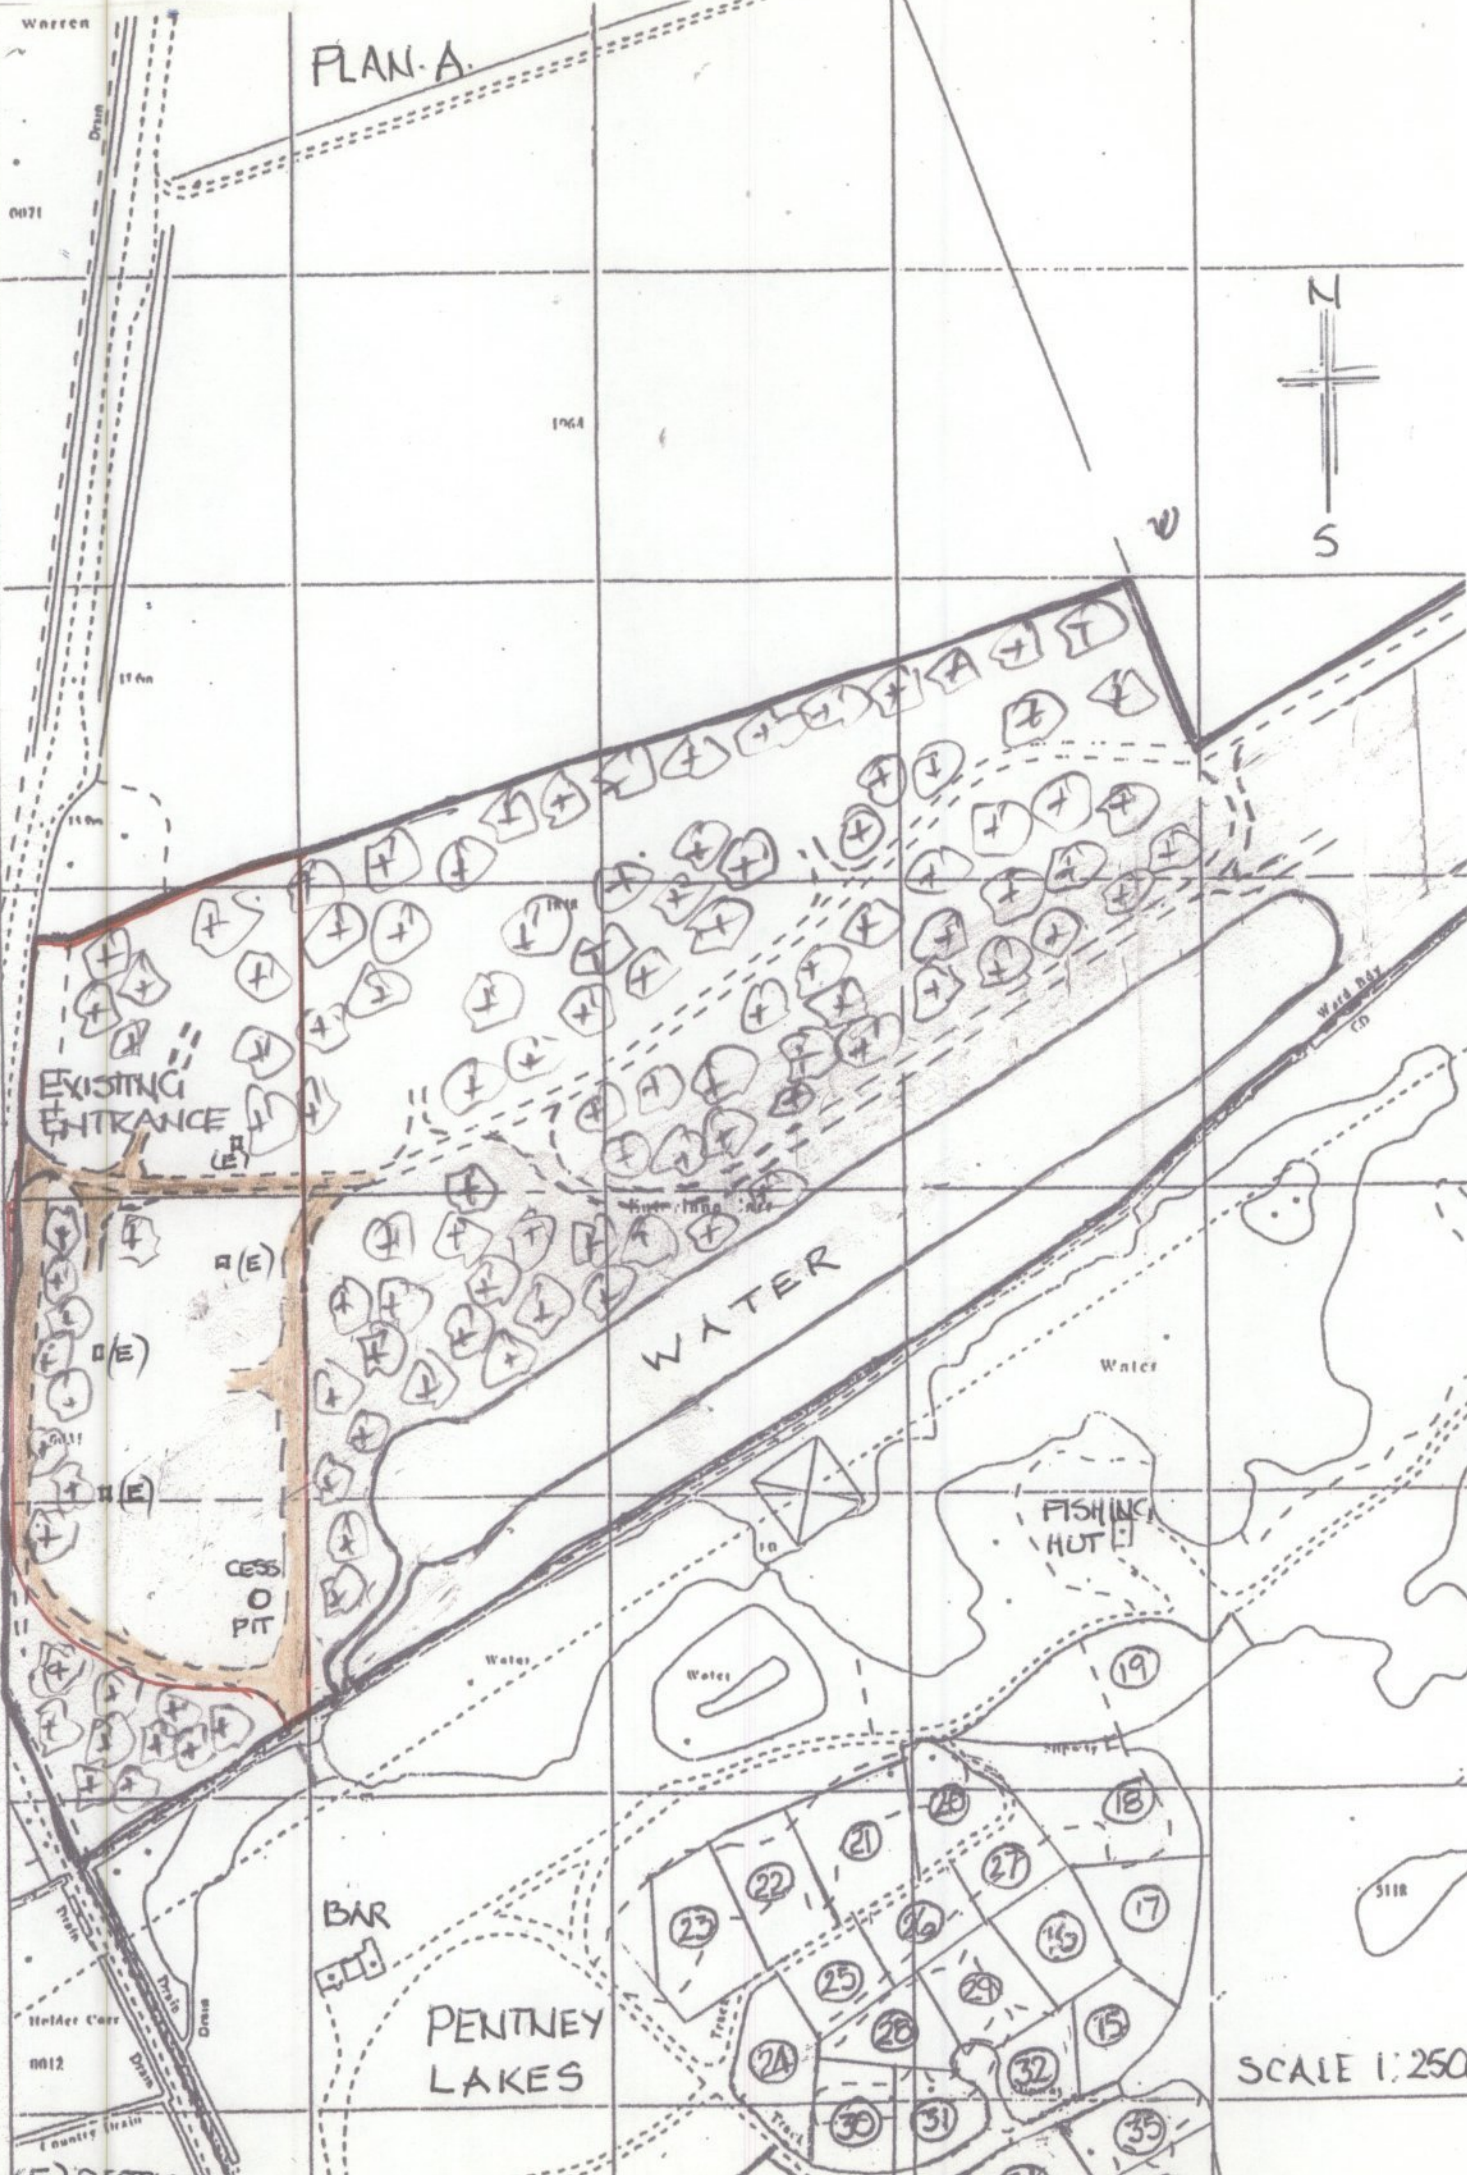

SCALE 1:2500