
The Norfolk County Council (Norwich Northern Distributor Road (A1067 to A47(T))) Order

6.2 Environmental Statement: Volume II: Chapter 15. Cumulative Impacts

Planning Act 2008

Infrastructure Planning

The Infrastructure Planning (Applications: Prescribed Forms and Procedure) Regulations 2009


PINS Reference Number: TR010015

Document Reference: 6.2

Regulation Number: 5(2)(a)

Author: Mott MacDonald

Revision	Date	Description
0	8 th January 2014	Revision For Submission

Mott MacDonald Internal Audit			
 Mott MacDonald			
Revision	Originator	Checked By	Approved By
0	J Nichols	J Fookes	G Hewson G Kelly

This document is issued for the party which commissioned it and for specific purposes connected with the above-captioned project only. It should not be relied upon by any other party or used for any other purpose.

We accept no responsibility for the consequences of this document being relied upon by any other party, or being used for any other purpose, or containing any error or omission which is due to an error or omission in data supplied to us by other parties.

This document is submitted in relation to the application for a proposed development by Norfolk County Council to the Planning Inspectorate, under the Planning Act 2008.

The application is for the Norfolk County Council (Norwich Northern Distributor Road (A1067 to A47(T))) Order, to grant development consent for the construction of a new highway running west-east between the A1067 Fakenham Road and the A47 Trunk Road at Postwick, including improvements to the existing highway network to the north and north east of Norwich.


This document comprises part of the application documents and relates to Regulation 5(2)(a) of the Infrastructure Planning (Applications: Prescribed Forms and Procedure) Regulations 2009.

Table of Contents

A. Cumulative Impacts Drawing MMD-233906-DT-0993	5
--	---

A. Cumulative Impacts Drawing MMD-233906-DT-0993

PAGE NOT USED

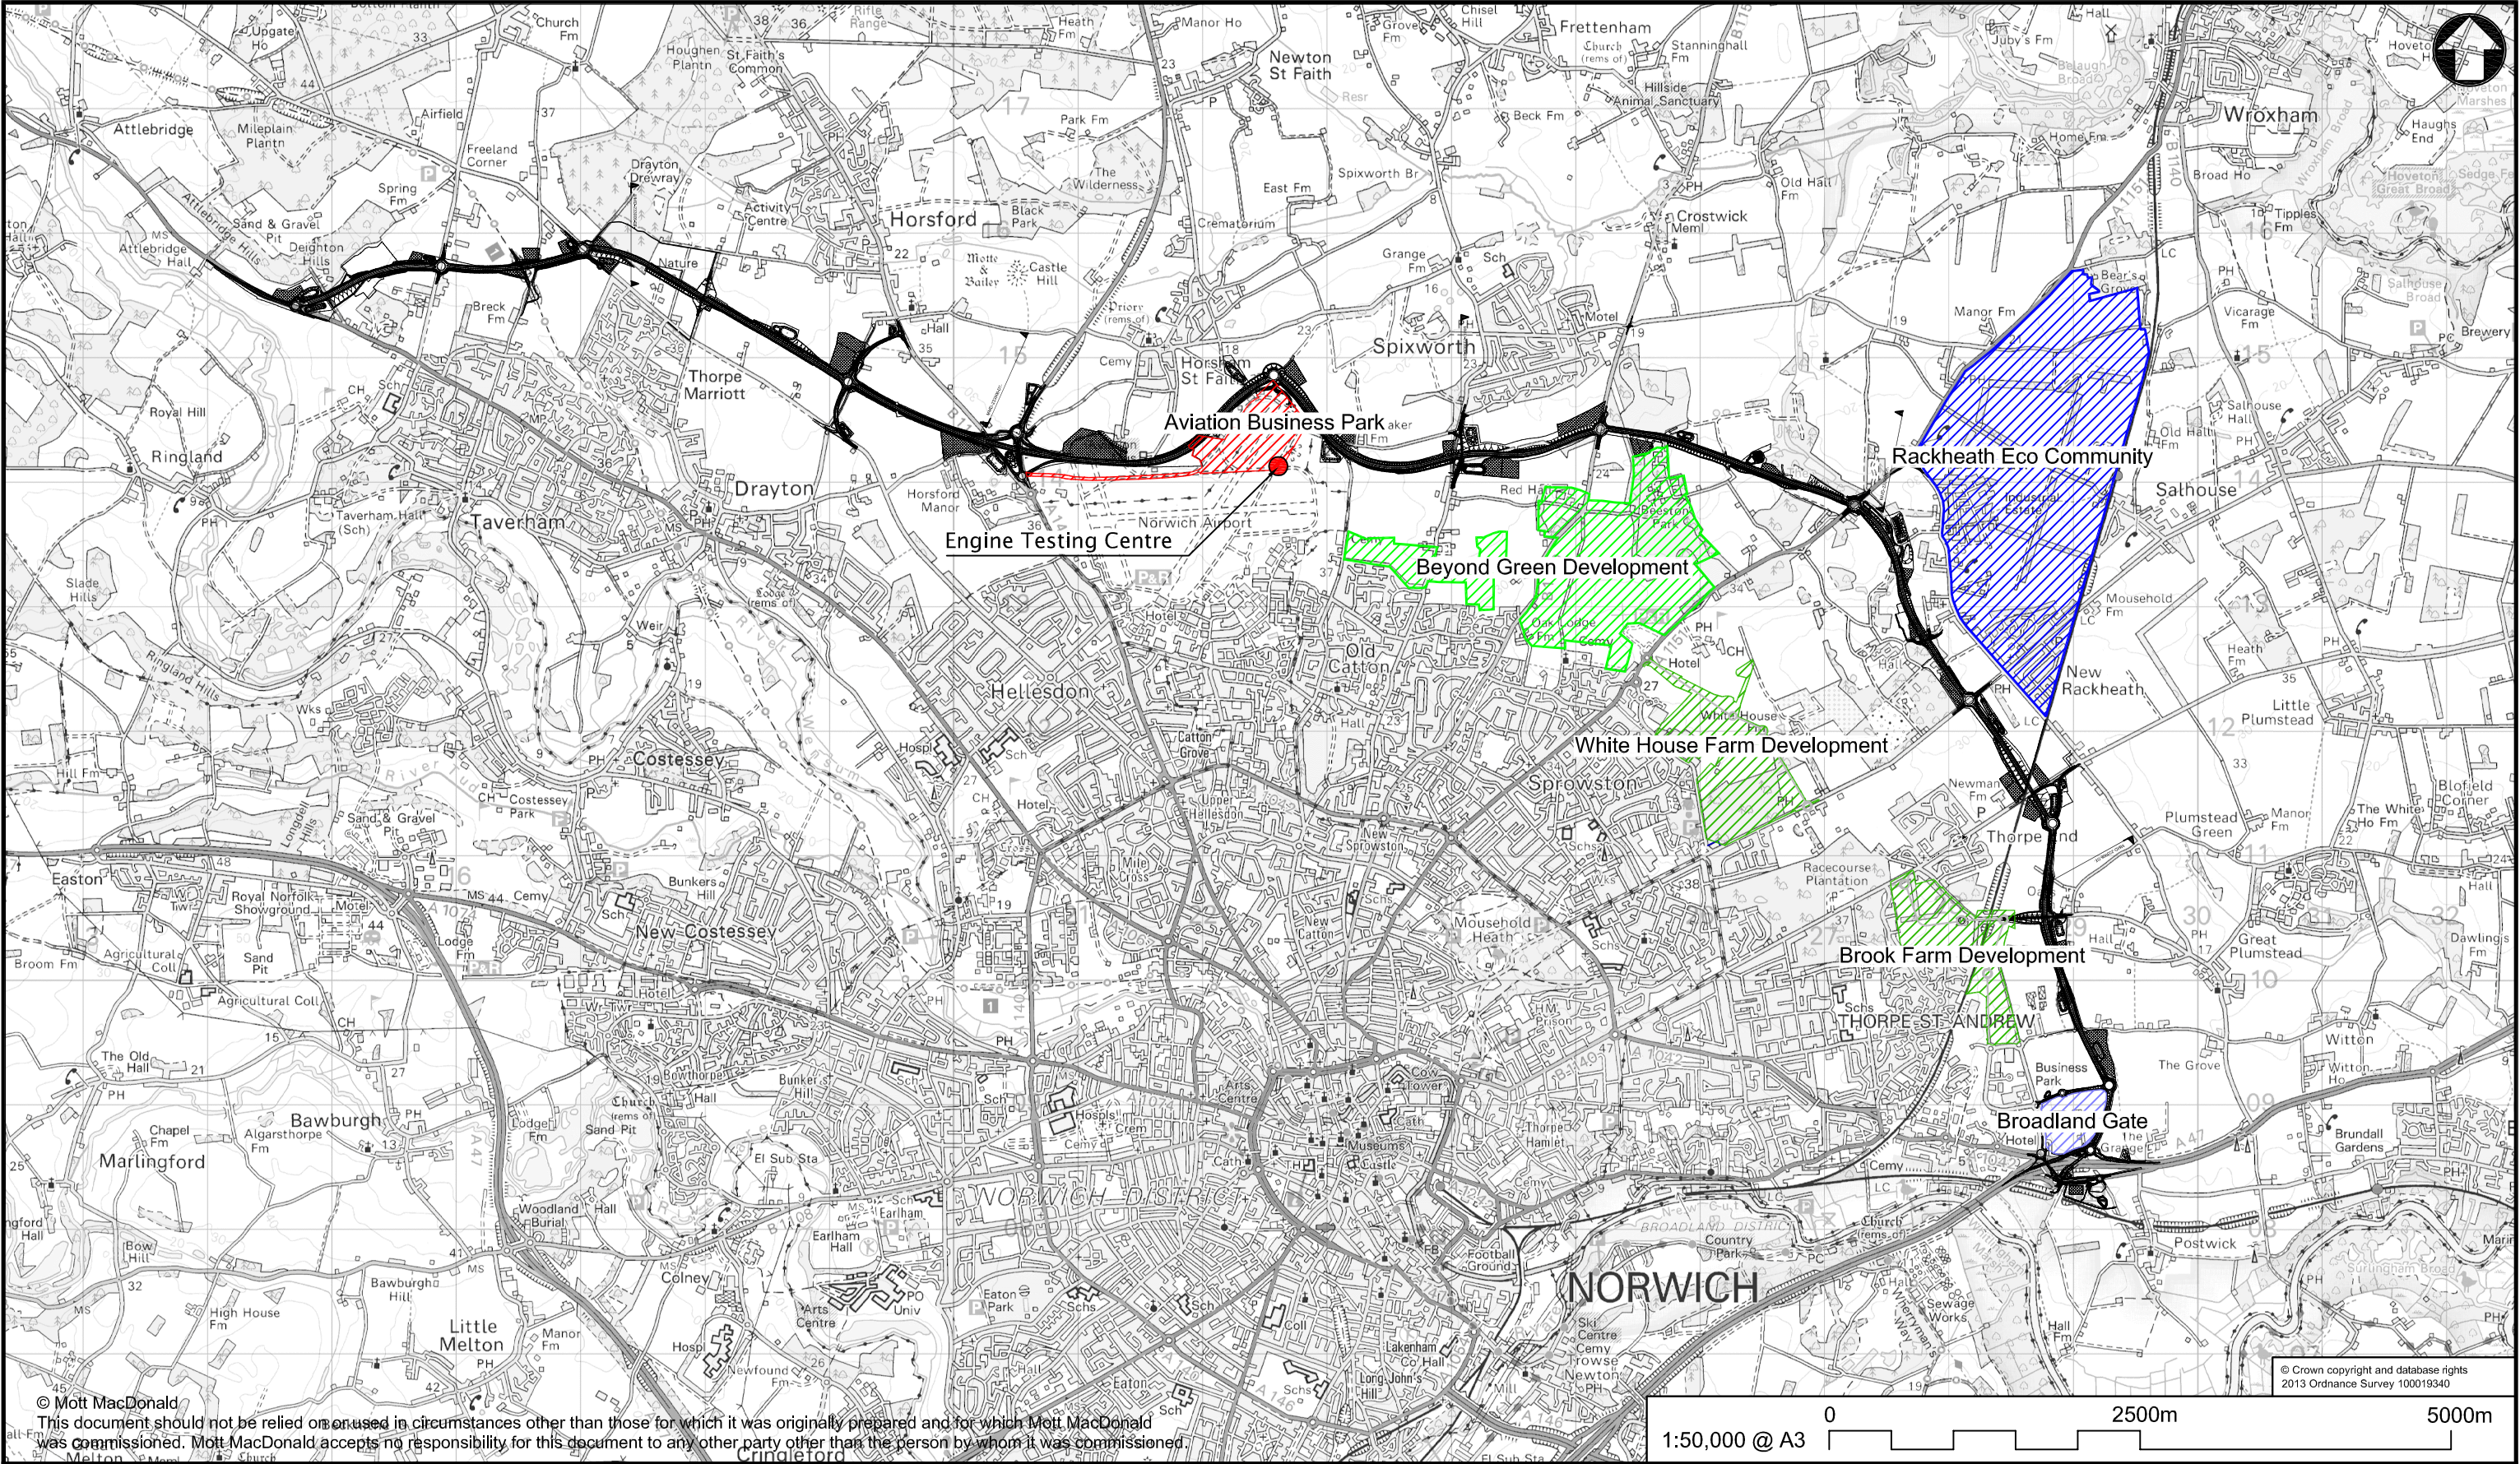

© Mott MacDonald
This document should not be relied on or used in circumstances other than those for which it was originally prepared and for which Mott MacDonald was commissioned. Mott MacDonald accepts no responsibility for this document to any other party other than the person by whom it was commissioned.



2nd Floor
East Wing, 69-75 Thorpe Road
Norwich, NR1 1UA
United Kingdom

T +44 (0)1603 226780
F +44 (0)1603 619365
W www.mottmac.com

Client
Norfolk County Council
County Hall
Martineau Lane
Norwich, NR1 2SG



Rev	Date	Drawn	Description	Ch'k'd	App'd
0	12/13	AW	Revision for Submission	SA	JF

Title	Drawn	AW
Norwich Northern Distributor Road Cumulative Impacts	Checked	SA
	Approved	JF
	Scale at A3	1:50,000
Drawing Number	Rev	Status
MMD-233906-DT-0993	0	INF