




Note: the cycle contraflow lane on Newmarket Road is solely for use by westbound cyclists (going out of the City). Inbound cyclists share the carriageway with general traffic.

© Crown copyright and database rights 2018. Ordnance Survey 100019340

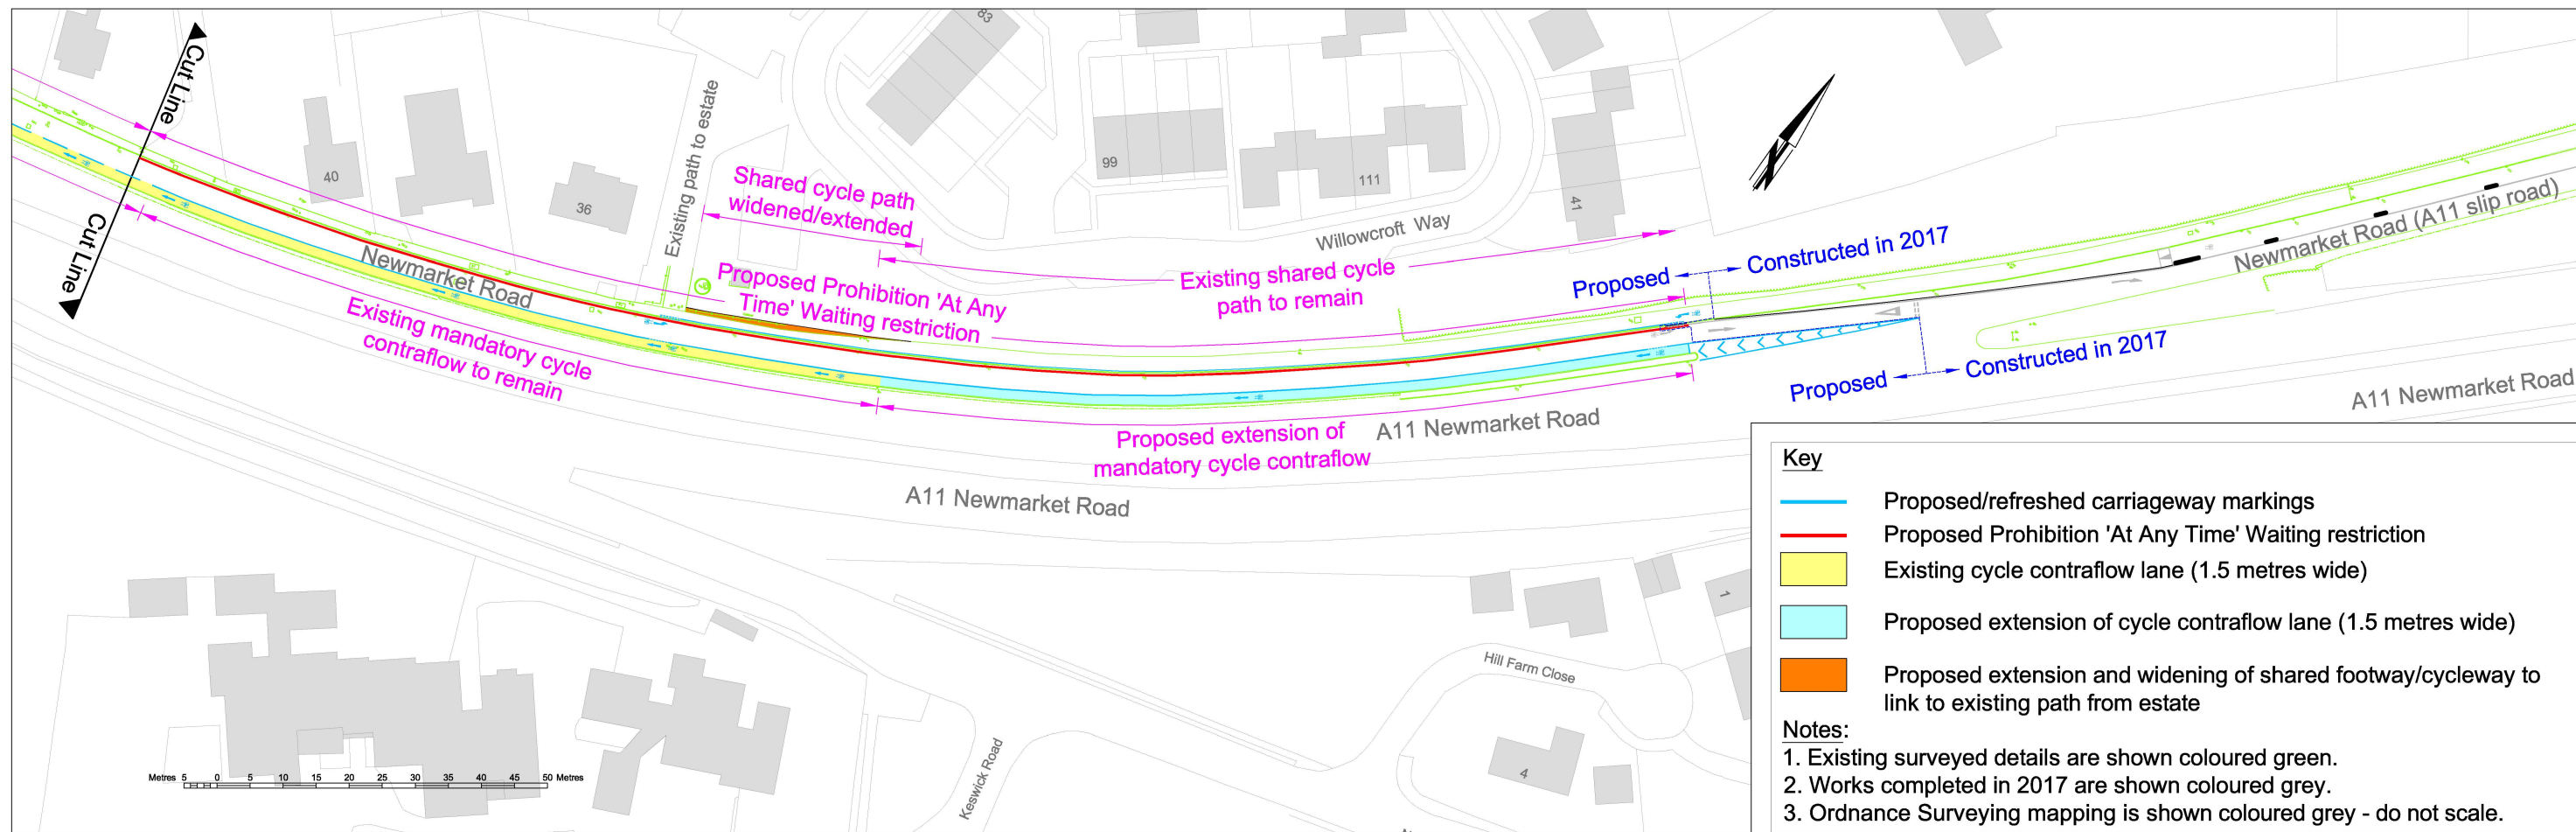

Key

- Proposed/refreshed carriageway markings
- Proposed Prohibition 'At Any Time' Waiting restriction
- Existing cycle contraflow lane (1.5 metres wide)
- Proposed extension of cycle contraflow lane (1.5 metres wide)
- Proposed extension and widening of shared footway/cycleway to link to existing path from estate

Notes:

1. Existing surveyed details are shown coloured green.
2. Works completed in 2017 are shown coloured grey.
3. Ordnance Surveying mapping is shown coloured grey - do not scale.

Funded by:

Tom McCabe
 Executive Director of
 Community and Environmental Services
 Norfolk County Council
 County Hall, Martineau Lane
 Norwich NR1 2SG

DRAWING TITLE
 Transport For Norwich
 Newmarket Road Cringleford
 Consultation Plan - Phase 2

REV.	DESCRIPTION	CHECKED	DATE
A	Path widened, additional cycle markings added	BL	01/18
B	Revised notes	RH	05/18

	INITIALS	DATE	DRAWING No.
SURVEYED BY	OS	2017	PE4127-MP-010B
DESIGNED BY	JC	01/17	PROJECT TITLE
DRAWN BY	BL	09/17	Transport for Norwich
CHECKED BY	JW	09/17	A11 North Slip Cringleford
			SCALE 1:1000 @ A3
			FILE No. PE4127