



Norfolk County Council

Public Information

from
Norfolk County Council

Ref: PMB874/HD2/MH/CAH

For immediate release

07 May 2024

A134 Bury Road, Thetford Carriageway Resurfacing

I am writing to inform you that Norfolk County Council intends to carry out road resurfacing works on Bury Road, Thetford From Queensway south towards the Suffolk Border. The work to replace the old worn out surface is due to start on 20 May 2024 and is expected to take 8 nights, weather permitting.

Due to the construction work involved and to maintain a safe working environment and protect the public it will be necessary to close the road to through traffic each night while the work is underway, between 7pm – 6am. Access to properties within the limits of the works will be maintained however due to the nature of the work there may, on occasion, be delays with vehicular access along the road.

During each day - between the hours of 6am to 7pm – the road will be open with 2-way traffic lights in place.

A fully signed official diversion route will be in place whilst the road is closed. We're grateful for your patience while this road resurfacing work is underway.

If you have any queries or questions, please do not hesitate to get in contact with me on the above e-mail address or alternatively write to above address to FAO Sachin Nagaraju, I will be happy to answer any queries you have.

For information, I have enclosed the road diversion plan.

The work which will cost £342,000 will be carried out by Norfolk County Council's Community and Environmental Services Department and their contractors.


For further information

Michael Holbrook, Michael.Holbrook@norfolk.gov.uk
Highways Project Technician.

Up-to-date information about roadworks in Norfolk is available on the County Council website at www.norfolk.gov.uk/roadworks



If you need this report in large print, audio, Braille, alternative format or in a different language please contact 0344 800 8020 and ask for Sharon Sage or textphone 0344 800 8011 and we will do our best to help.

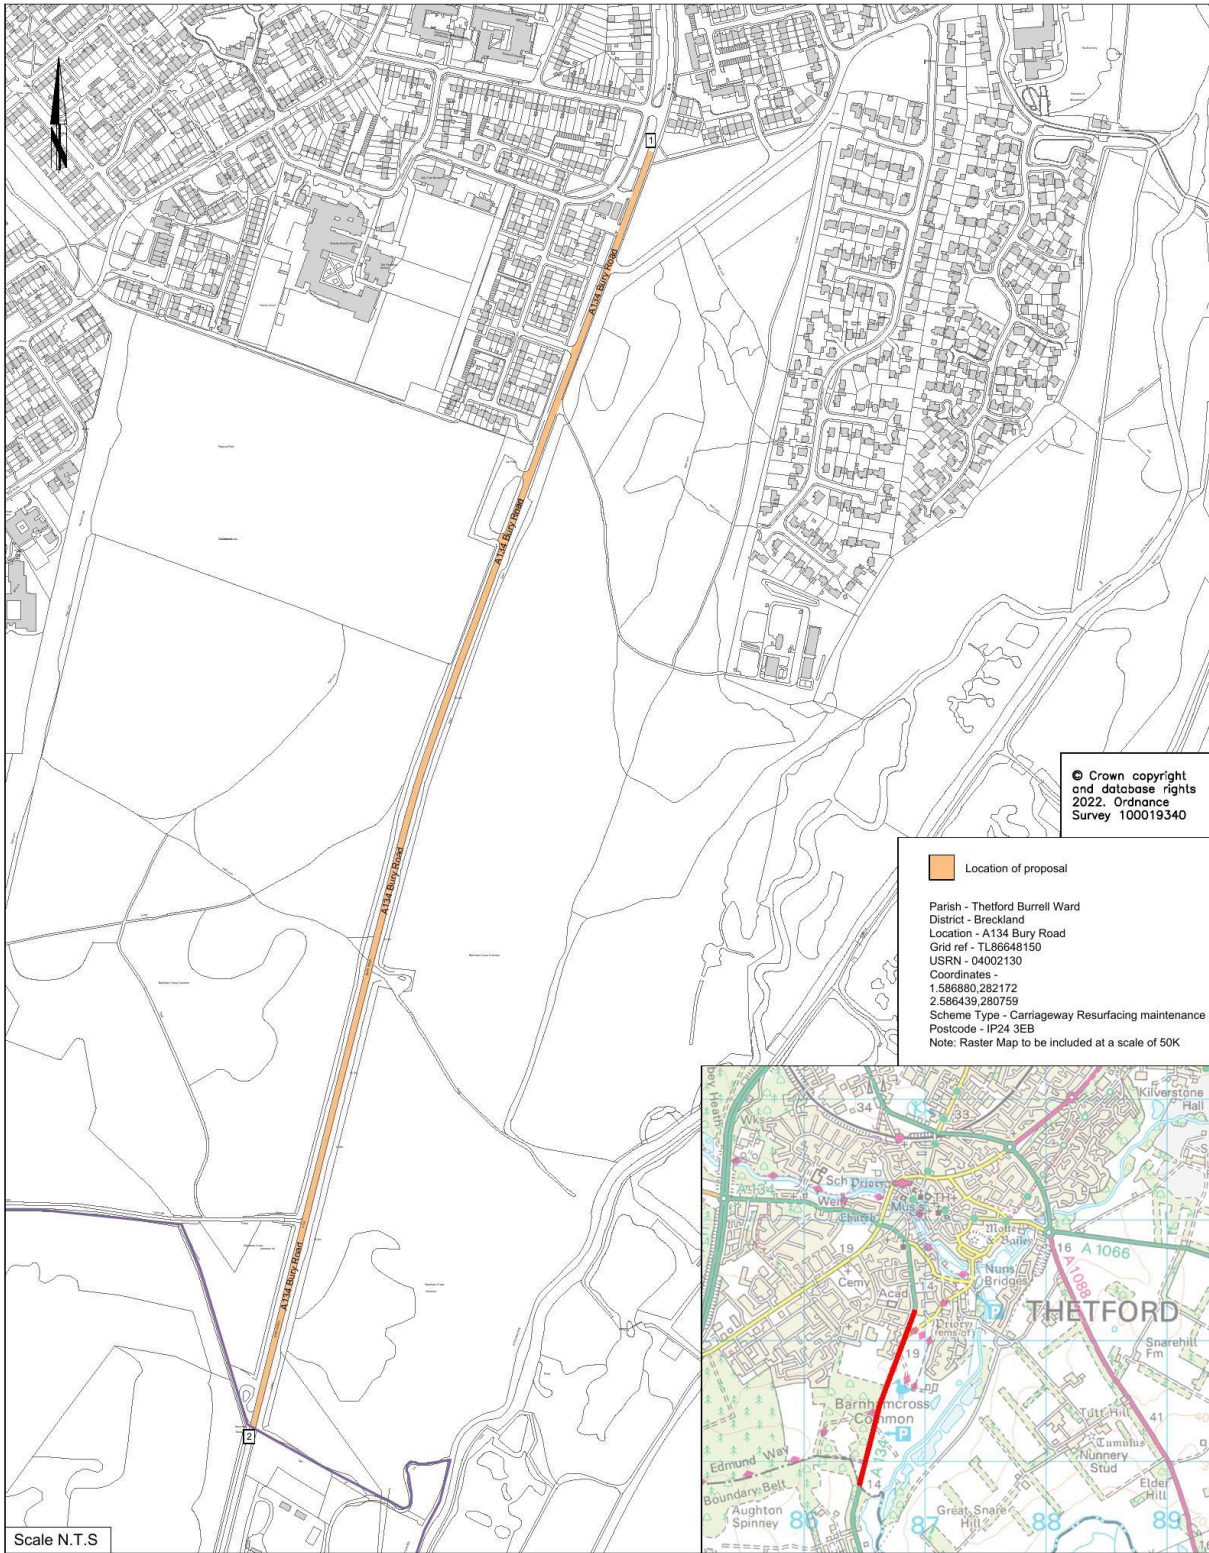

Scale N.T.S



DRAWING TITLE

Site Location Plan

Tom McCabe
 Executive Director of
 Community and Environmental Services
 Norfolk County Council
 County Hall
 Martineau Lane
 Norwich NR1 2SG

REV.	DESCRIPTION	DRAWN	CHECKED	DATE

INITIAL	DATE	DRAWING No.
OS	2023	PMB874
MH	12/23	PROJECT TITLE
MH	12/23	Surfacing Maintenance
RH	03/24	Bury Road, Thetford
		SCALE N.T.S
		FILE No. PMB874