



Norfolk County Council

# Public Information

from  
**Norfolk County Council**

Ref: HN/12/82/PMB842/KP/CAH

**For immediate release**

**14 May 2024**

## **Road closure on Lynn Road, Wimbotsham - Pavement Resurfacing**

Work is due to start from Tuesday 28 May 2024 to resurface the pavement of Lynn Road from the junction of the A10 for a distance of around 350m within Wimbotsham. The work is expected to take 4 weeks to complete, weather permitting. Please see enclosed site location plan showing the area of path being resurfaced.

The work will see the old, damaged pavement surface, damaged kerbs removed and replaced with new kerbs, new pavement construction, damaged tactile paving removed and replaced, and a brand-new asphalt surface laid. The work will be carried out between Tuesday 28 May 2024 and Friday 21 June 2024, between the hours of 7am to 7pm.

To safely complete the improvements, Lynn Road will need to be closed to through traffic until the works are complete. Vehicular access to properties within the road closure will be maintained. A fully signed diversion route will be in place whilst the road is closed.

The County Council would like to thank people for their patience while these pavement improvement works are carried out.

The work which will cost approximately £37,000 will be carried out by Norfolk County Council's Community and Environmental Services Department and their contractors.

### **For further information**



Kumar Pammar, Engineer, T: 01603 729189, [kumar.pammar@norfolk.gov.uk](mailto:kumar.pammar@norfolk.gov.uk).

Up-to-date information about roadworks in Norfolk is available on the County Council website at [www.norfolk.gov.uk/roadworks](http://www.norfolk.gov.uk/roadworks)



If you need this report in large print, audio, Braille, alternative format or in a different language please contact 0344 800 8020 and ask for Sharon Sage or textphone 0344 800 8011 and we will do our best to help.

# Map showing the extent of the road closures

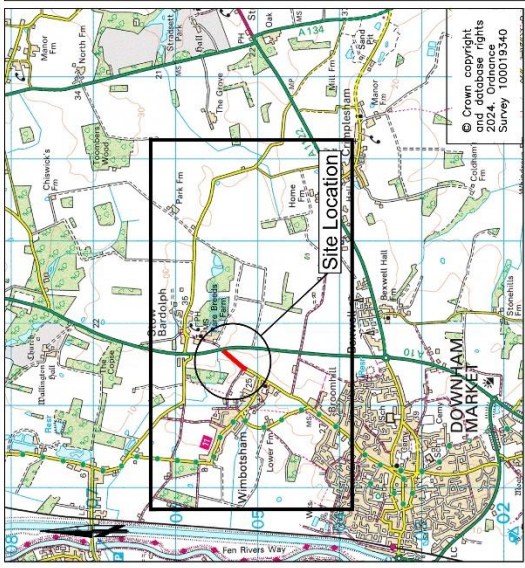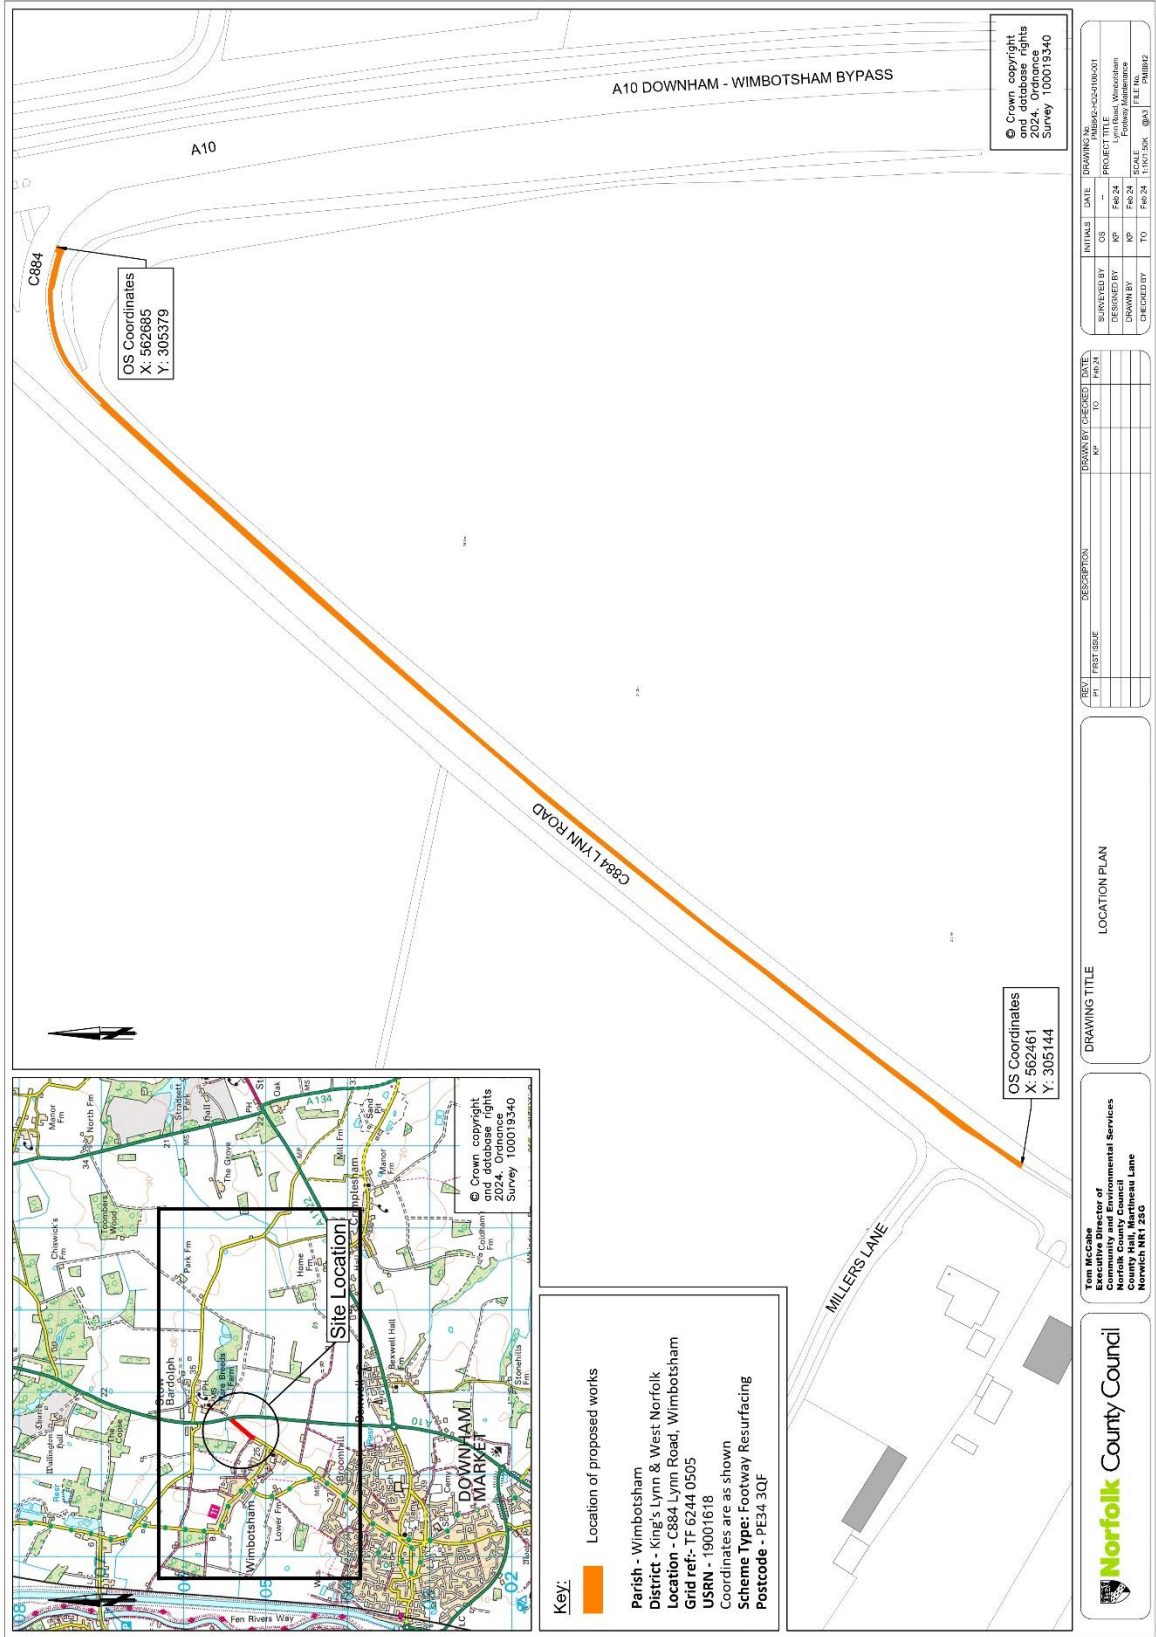

**Key:**

- Location of proposed works

Parish - Wimbotsham  
 District - King's Lynn & West Norfolk  
 Location - C884 Lynn Road, Wimbotsham  
 Grid ref- TF 6244 0505  
 USRN - 19001618  
 Coordinates are as shown  
 Scheme Type: Footway Resurfacing  
 Postcode - PE34 3QF

**Norfolk County Council**

Tom McCabe  
 Executive Director of Environmental Services  
 Norfolk County Council  
 County Hall, Marshland Lane  
 Norwich NR1 2SB

**DRAWING TITLE** LOCATION PLAN

REV	TEST ISSUE	DESCRIPTION	DATE
1			

INITIALS	DATE	DRAWING NO.
OS	--	142-2024/001
RP	Feb 24	PROJECT TITLE
RP	Feb 24	Lynn Road, Wimbotsham
RP	Feb 24	PROJECT NO.
RP	Feb 24	PROJECT FILE NO.
RP	Feb 24	SCALE
RP	Feb 24	1:1000 (A3)
RP	Feb 24	1:1000 (A3)
RP	Feb 24	1:1000 (A3)

© Crown copyright and database rights 2024. Ordnance Survey 100019340