


Dereham Road Travel Hub Scheme – Plan 3

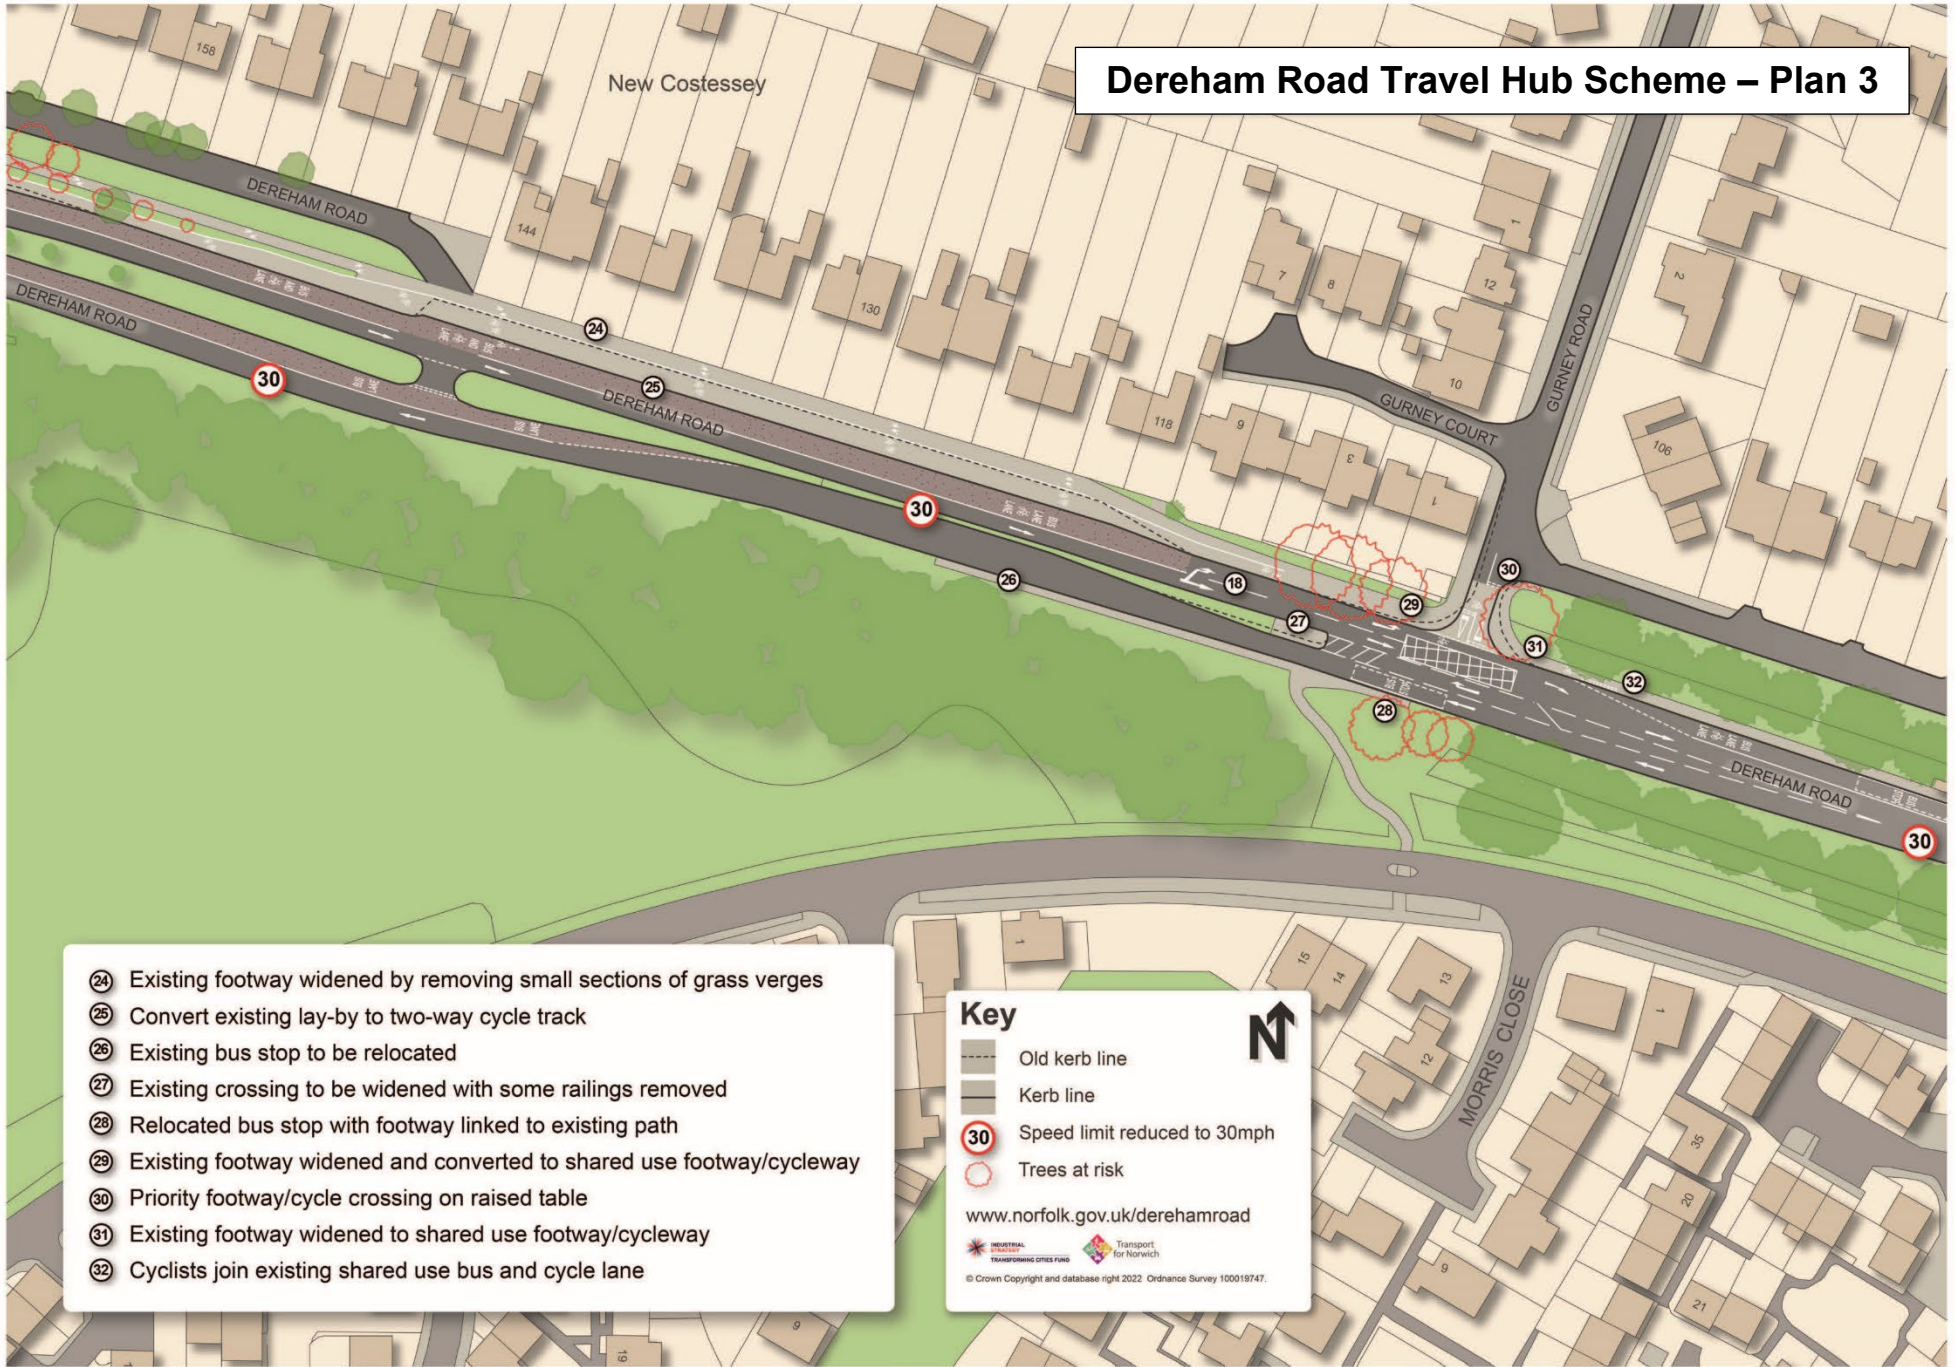

- ②4 Existing footway widened by removing small sections of grass verges
- ②5 Convert existing lay-by to two-way cycle track
- ②6 Existing bus stop to be relocated
- ②7 Existing crossing to be widened with some railings removed
- ②8 Relocated bus stop with footway linked to existing path
- ②9 Existing footway widened and converted to shared use footway/cycleway
- ③0 Priority footway/cycle crossing on raised table
- ③1 Existing footway widened to shared use footway/cycleway
- ③2 Cyclists join existing shared use bus and cycle lane

Key

- Old kerb line
- Kerb line
- ③0 Speed limit reduced to 30mph
- Trees at risk

www.norfolk.gov.uk/derehamroad

© Crown Copyright and database right 2022. Ordnance Survey 100019747.