


Dereham Road Travel Hub Scheme – Plan 1

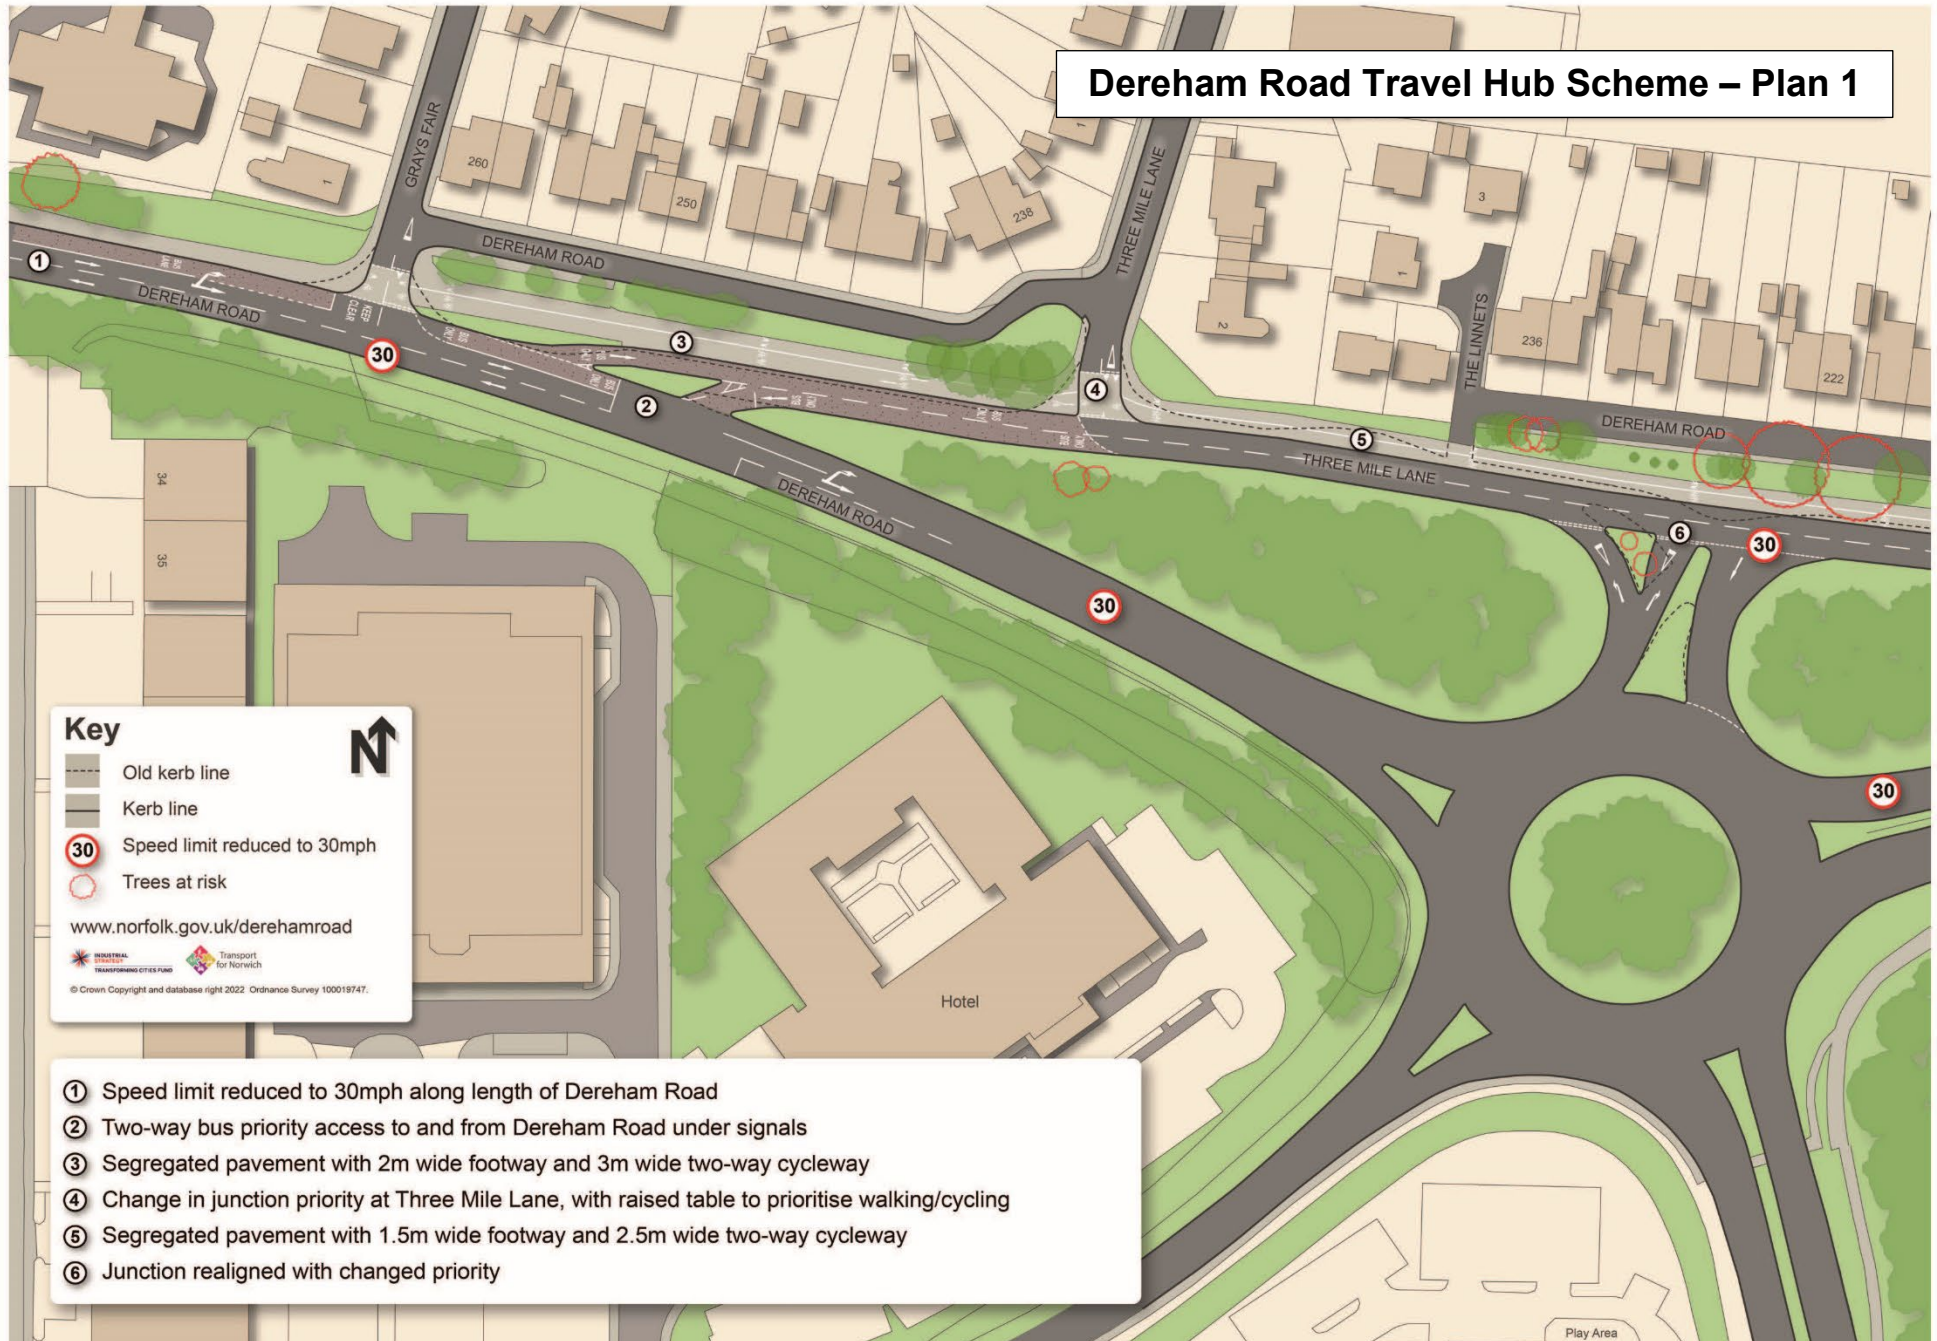

Key

- Old kerb line
- Kerb line
- Speed limit reduced to 30mph
- Trees at risk

www.norfolk.gov.uk/derehamroad

© Crown Copyright and database right 2022 Ordnance Survey 100018747.

- ① Speed limit reduced to 30mph along length of Dereham Road
- ② Two-way bus priority access to and from Dereham Road under signals
- ③ Segregated pavement with 2m wide footway and 3m wide two-way cycleway
- ④ Change in junction priority at Three Mile Lane, with raised table to prioritise walking/cycling
- ⑤ Segregated pavement with 1.5m wide footway and 2.5m wide two-way cycleway
- ⑥ Junction realigned with changed priority