


Mountergate proposed changes

Proposed change	Reason for proposal
① Landscape improvements around Foundry Bridge	Improve the overall look of the area
② Closure of St Faiths Lane to motorised traffic at its junction with Prince of Wales Road, maintaining two-way cycling and improving facilities for pedestrians	Optimises traffic flow and journey times for all traffic
③ Eastbourne Place one-way reversed with cycle contra-flow	Allows traffic flow from Mountergate to turn right into Prince of Wales Road
④ Pavement widening	Improved enhancement for pedestrians
⑤ Create a new link between Prince of Wales Road and Rose Lane	Allows traffic from Prince of Wales to access Mountergate

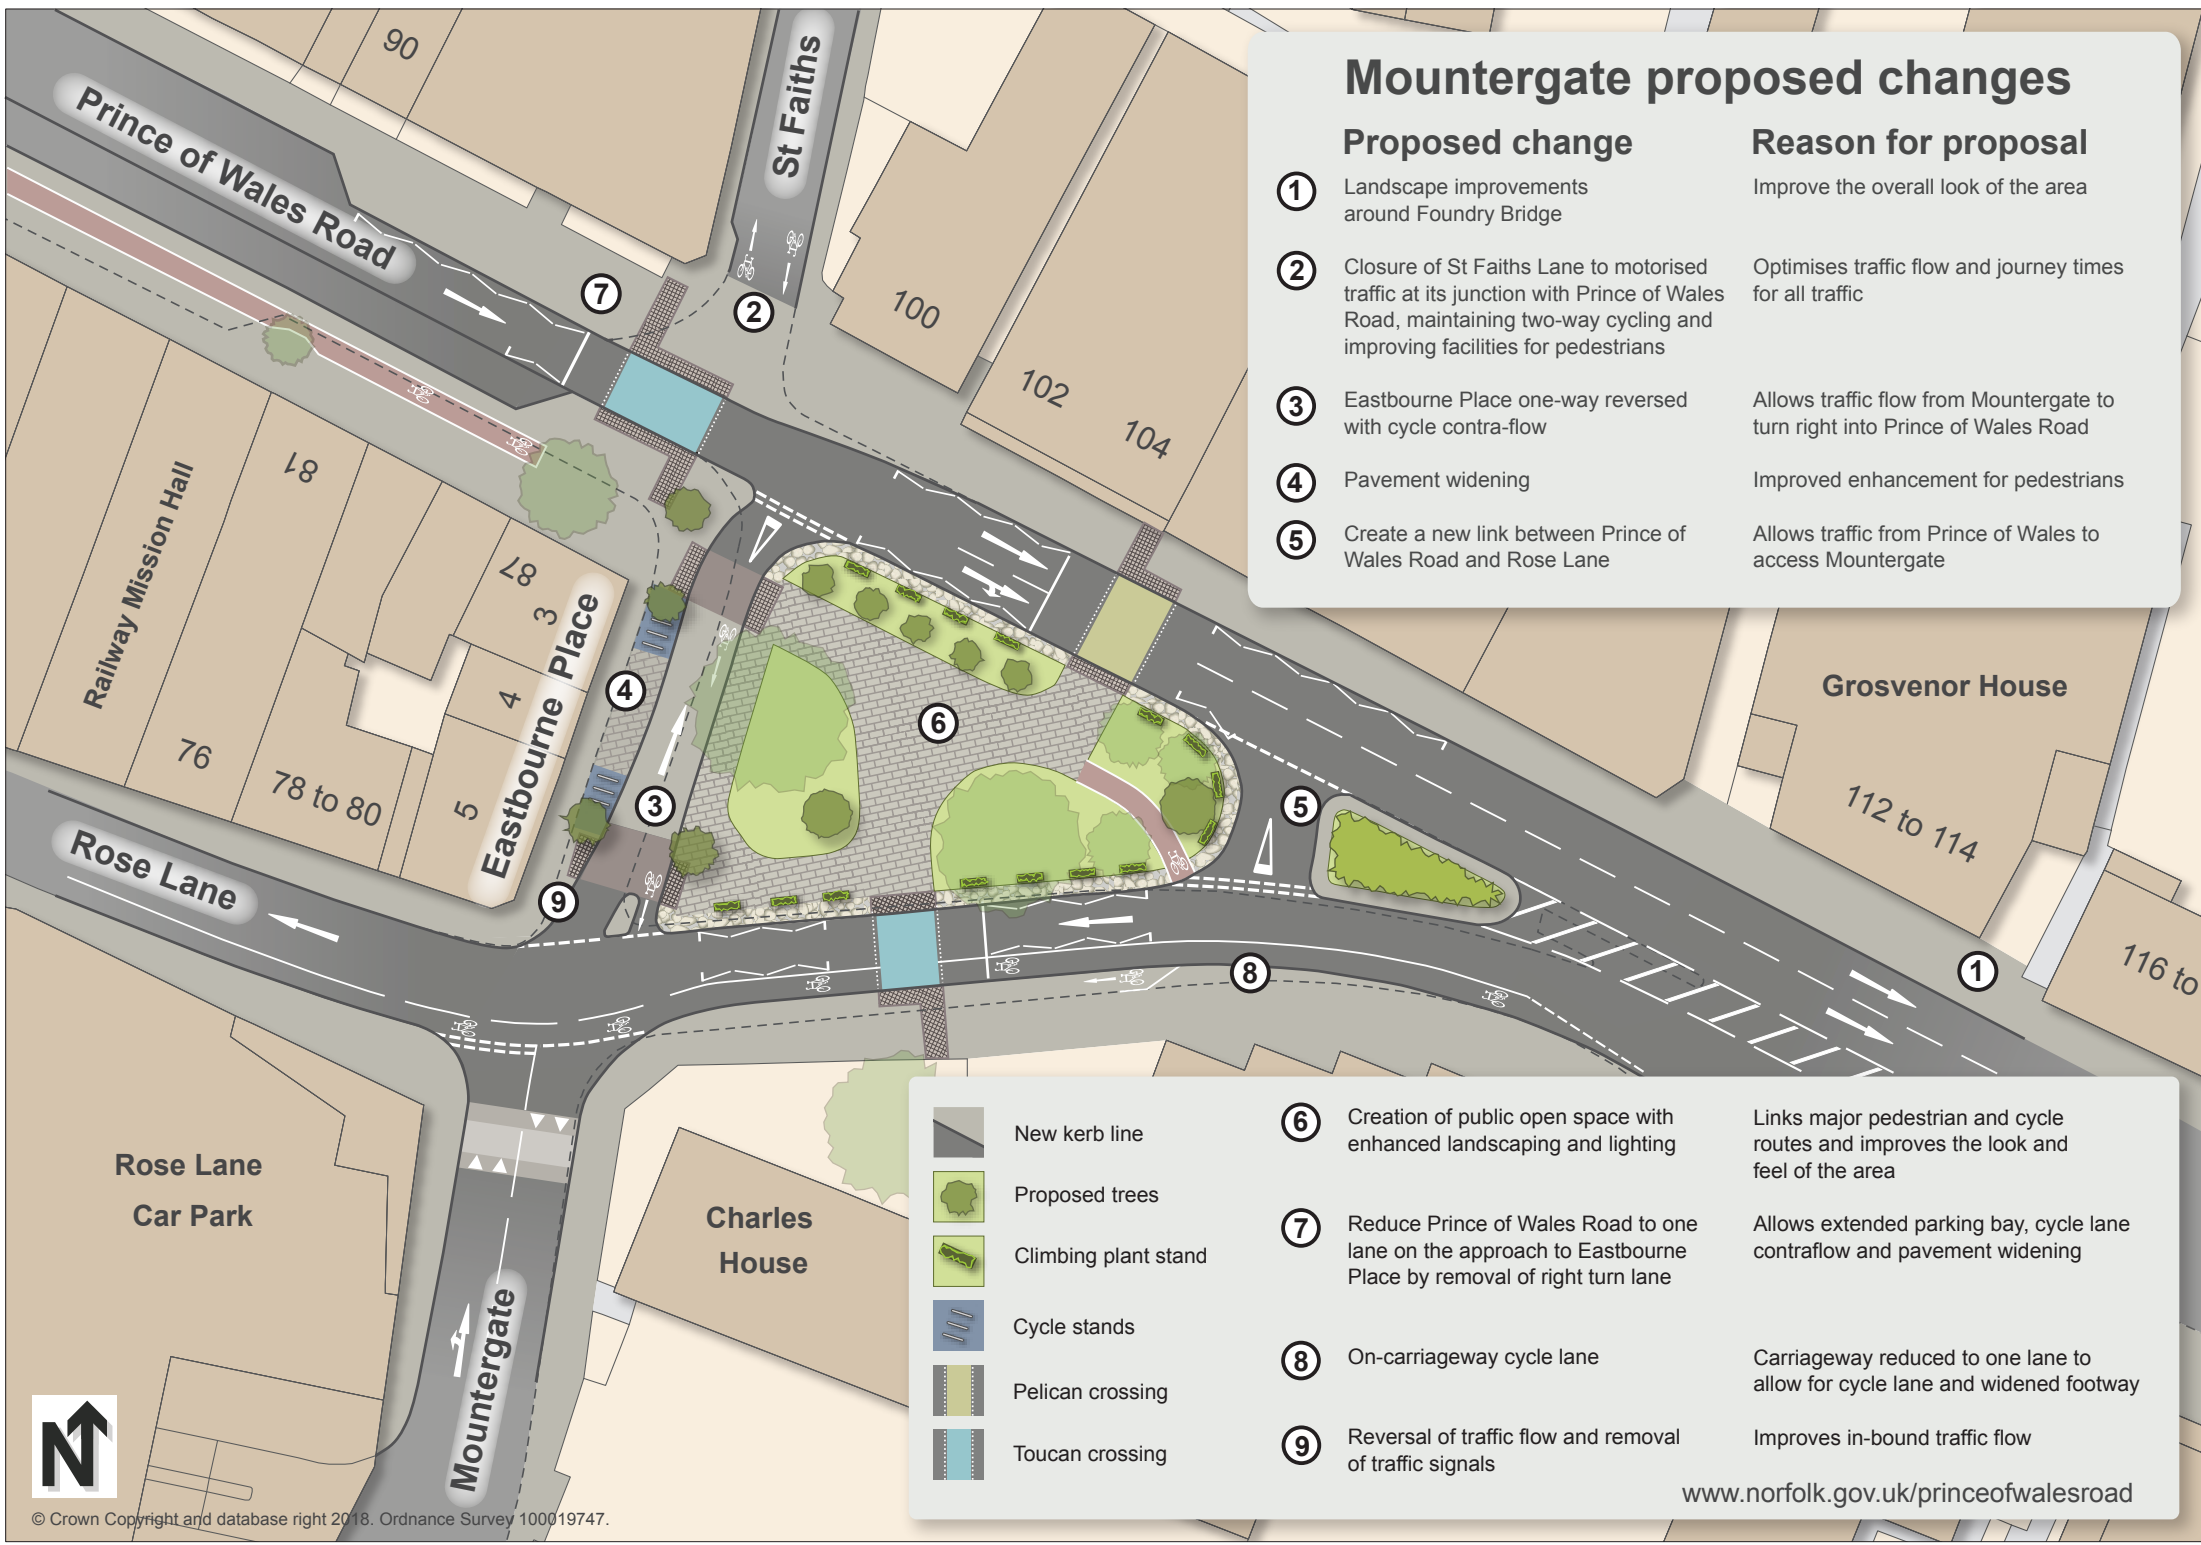

	New kerb line	⑥ Creation of public open space with enhanced landscaping and lighting	Links major pedestrian and cycle routes and improves the look and feel of the area
	Proposed trees	⑦ Reduce Prince of Wales Road to one lane on the approach to Eastbourne Place by removal of right turn lane	Allows extended parking bay, cycle lane contraflow and pavement widening
	Climbing plant stand	⑧ On-carriageway cycle lane	Carriageway reduced to one lane to allow for cycle lane and widened footway
	Cycle stands	⑨ Reversal of traffic flow and removal of traffic signals	Improves in-bound traffic flow
	Pelican crossing		
	Toucan crossing		

www.norfolk.gov.uk/princeofwalesroad

