


Map referred to in The Norfolk County Council (A1047 Dereham Road Scheme)
Compulsory Purchase Order 2024

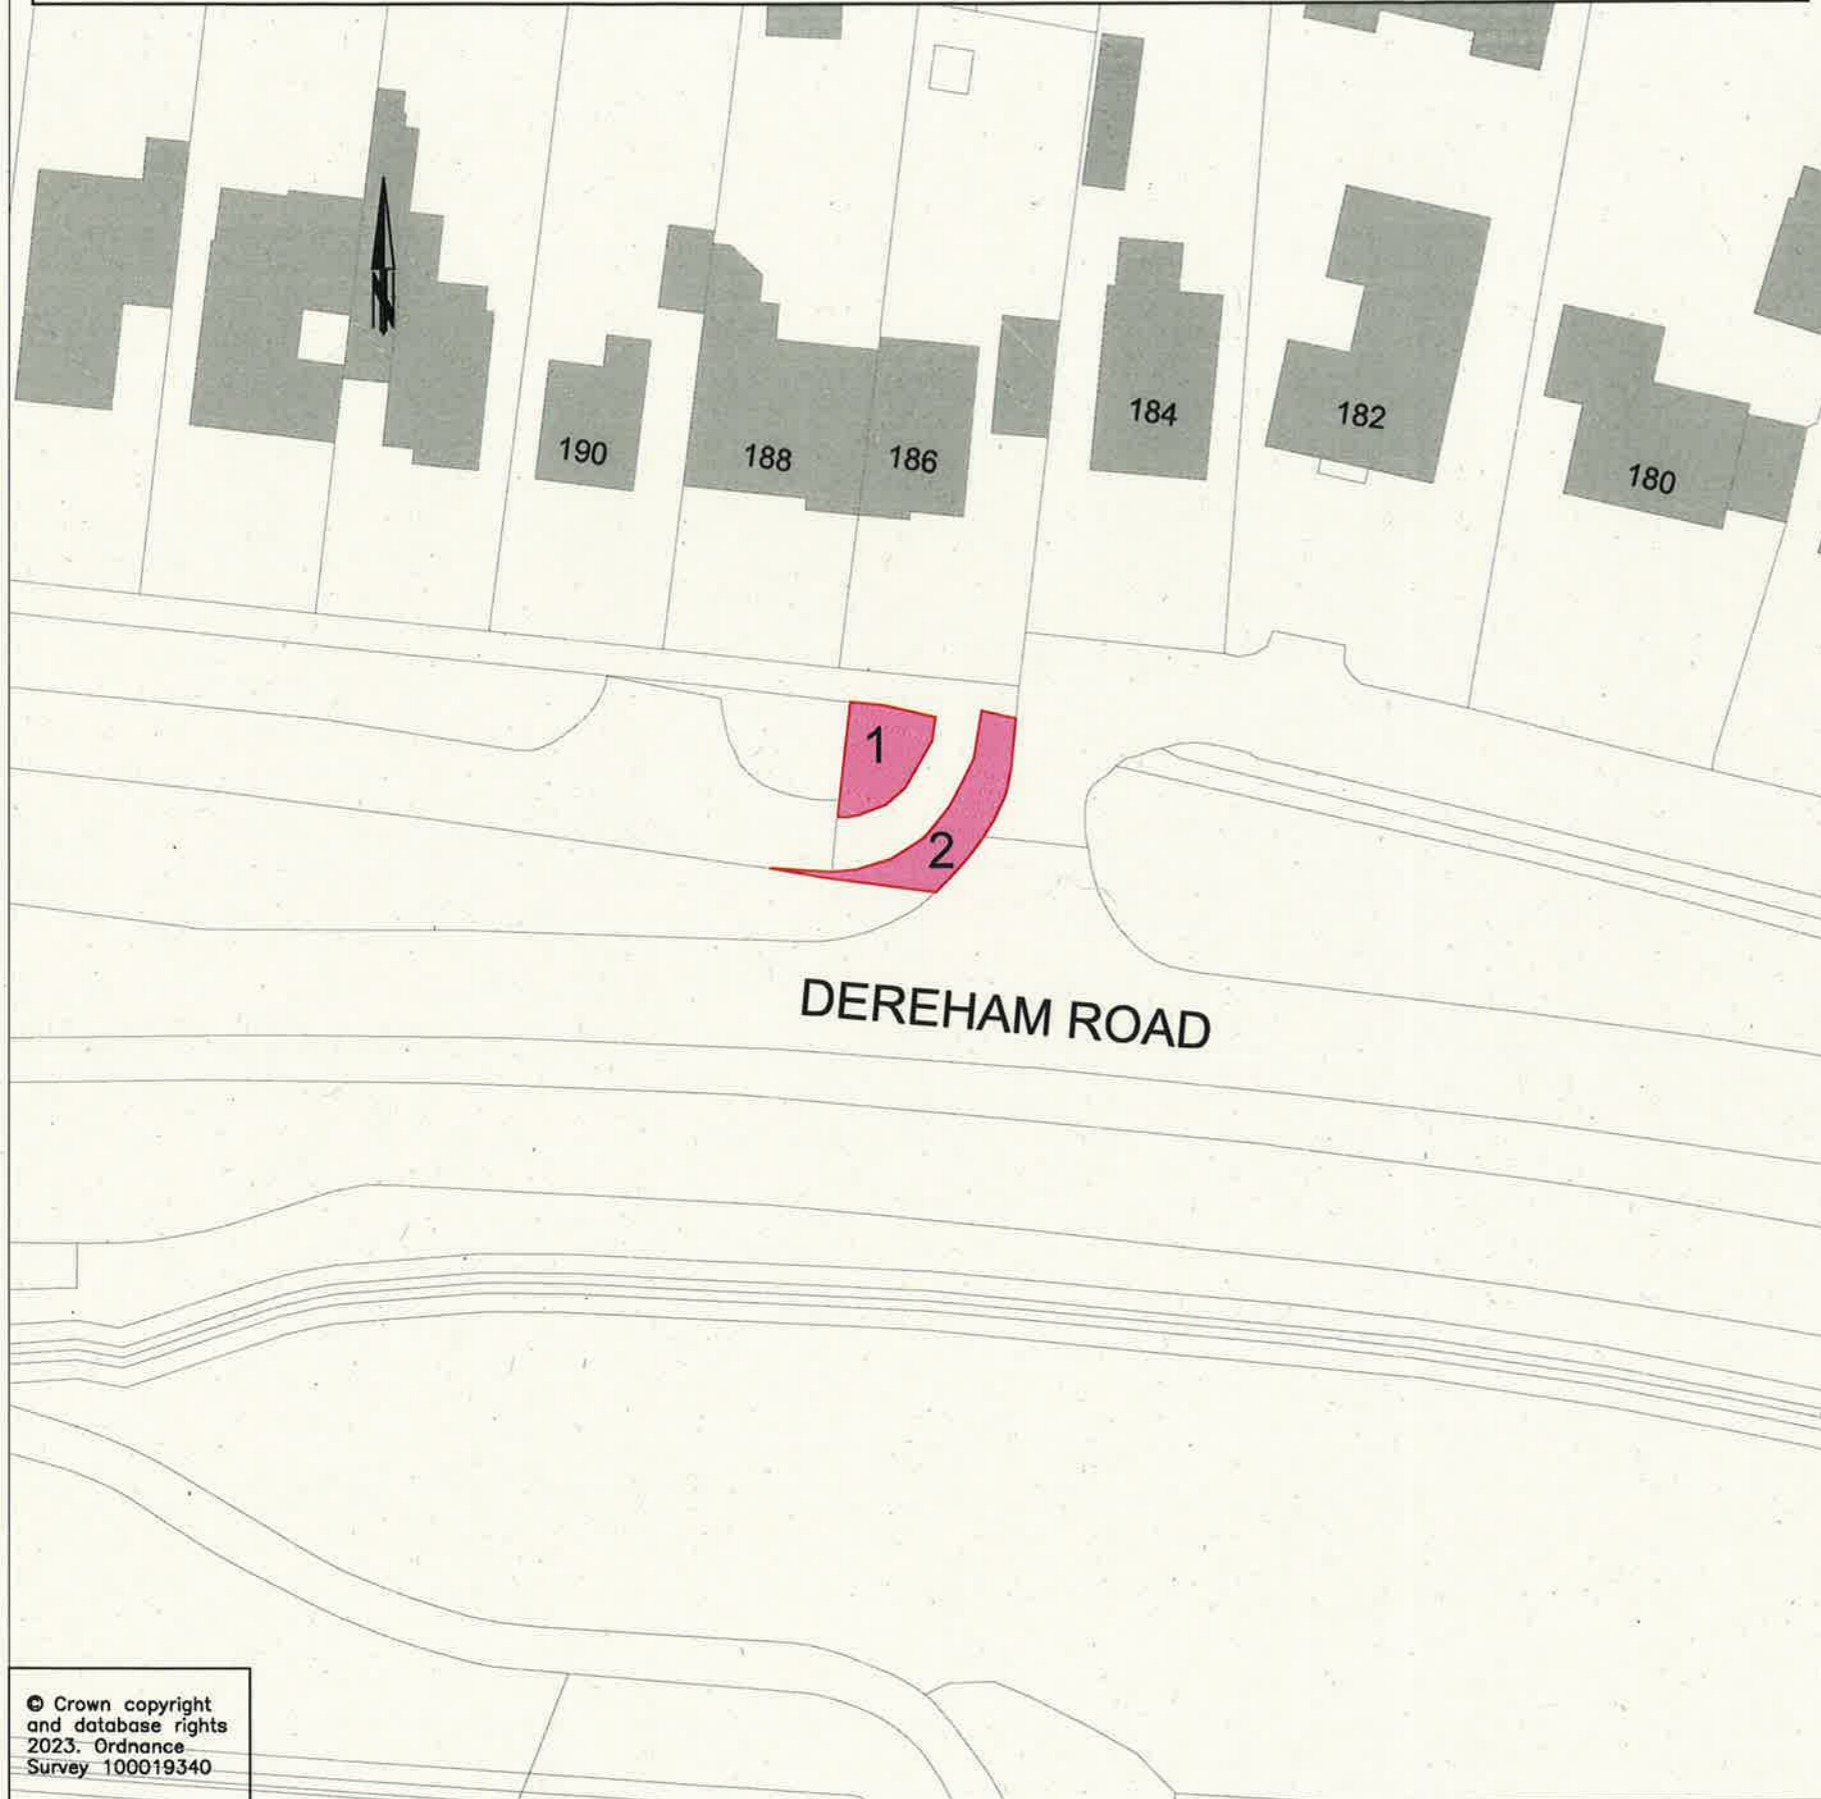

© Crown copyright
and database rights
2023. Ordnance
Survey 100019340

Land to be acquired by compulsory purchase



Plot 1 - Land to be acquired - 36.0m²

Plot 2 - Land to be acquired - 47.3m²

The Common Seal of
The Norfolk County Council
was affixed hereto
in the presence of:



[Handwritten signature]

authorised for and on behalf of
the Director of Legal Services (nplaw) and Monitoring Officer
and this deed has been duly and properly executed
in accordance with the constitution of Norfolk County Council

14th February 2024

	Initial	Date	
Surveyed by	OS	2023	
Drawn by	YN	07/2023	
Checked by	CQ	08/2023	

The land to be acquired, which is coloured PINK on this plan,
represents the net amount of land required for the purposes of the
scheme; and any new fence, wall, bank or hedge is to be erected on
the vendors remaining property.

Scale: 1:500 @ A3

Imp. No.

Crown Copyright Reserved

Plan No. PBA019-LAND-002