


# Long Stratton Proposed Public Rights of Way

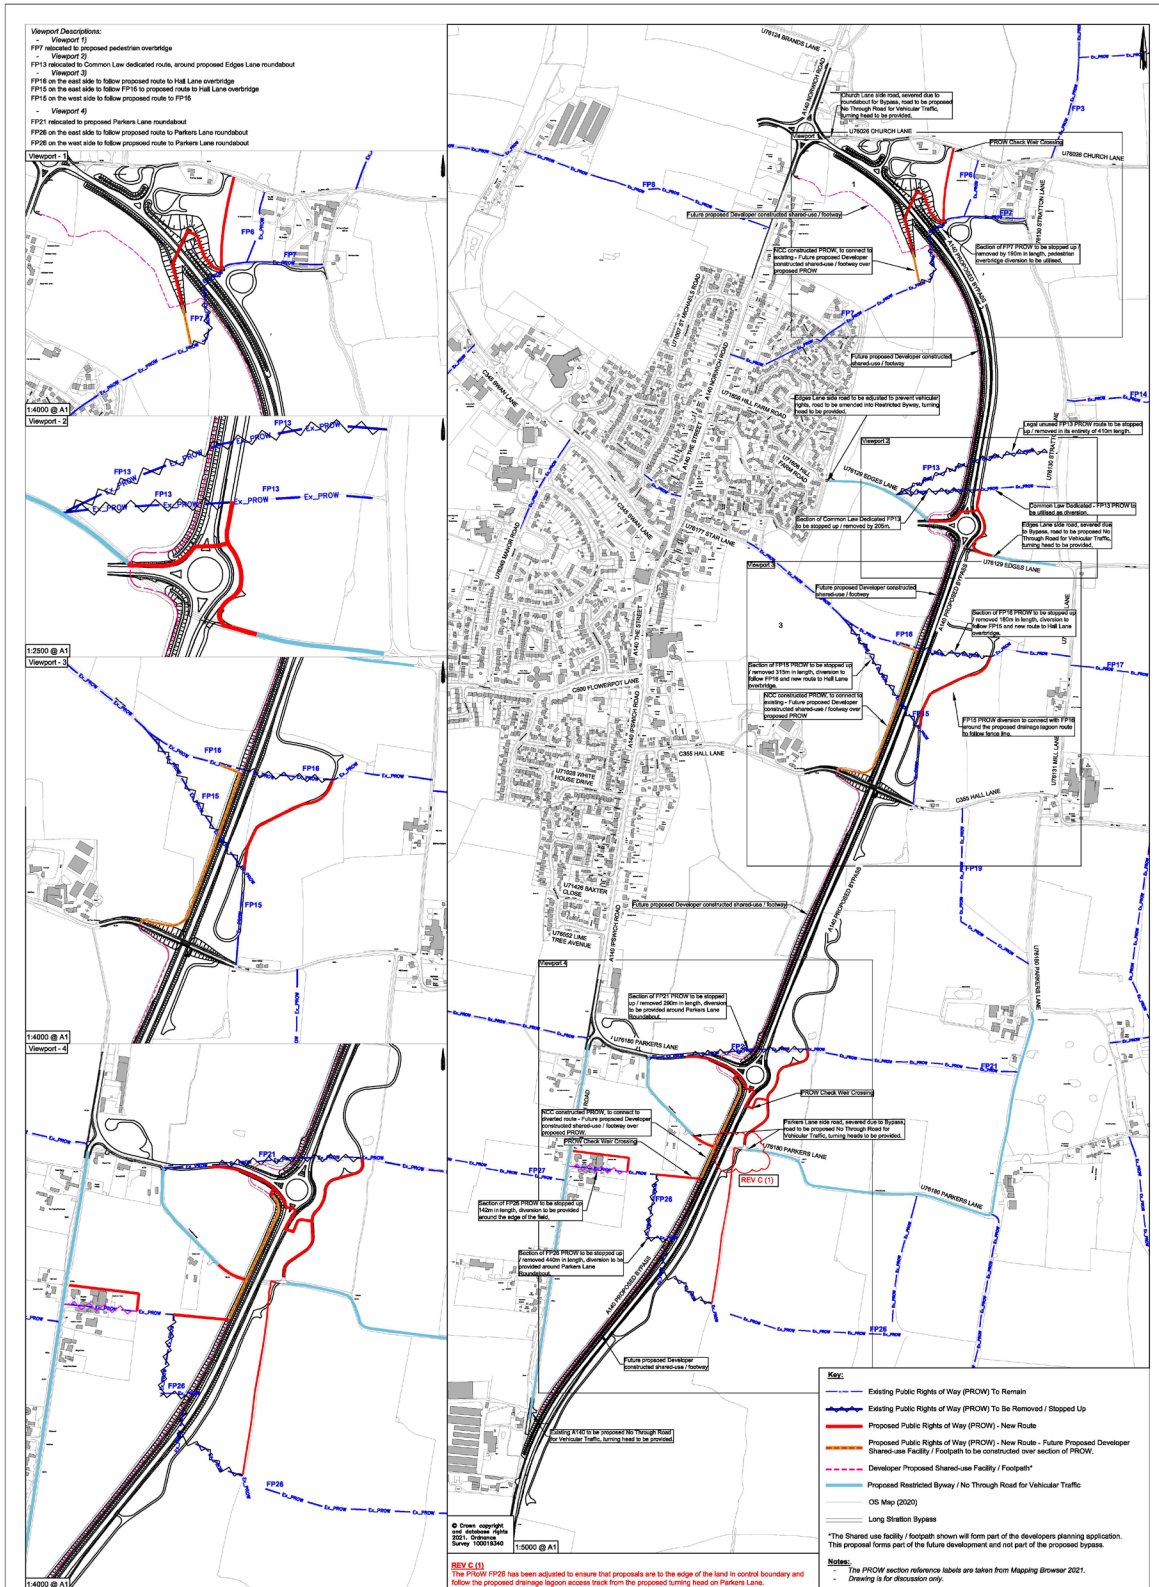

**Norfolk County Council**  
 Tom McCabe  
 Executive Director of  
 Community and Environmental Services  
 Norfolk County Council  

**DRAWING TITLE**  
 LONG STRATTON BYPASS  
 PROPOSED PUBLIC RIGHTS OF WAY  
 DIVERSIONS AND NEW ROUTES

REV	DESCRIPTION	DRAWN BY	CHECKED	DATE	INITIALS	DATE	DRAWING NO.
1	Submission of new drawings for approval	JCH	PG	02/2021			OS-000-046-C-PD
2	Submission of new drawings for approval	JCH	PG	02/2021			OS-000-046-C-PD
 \*The Shared use facility / footpath shown will form part of the developers planning application. This proposal forms part of the future development, and not part of the proposed bypass.  
 Notes:  
 - The PROW section reference labels are taken from Mapping Browser 2021.  
 - Drawing is for discussion only.