



# Great Yarmouth Third River Crossing

---

OUTLINE BUSINESS CASE

MARCH 2017

Appendix B – Drawing of Preferred Scheme

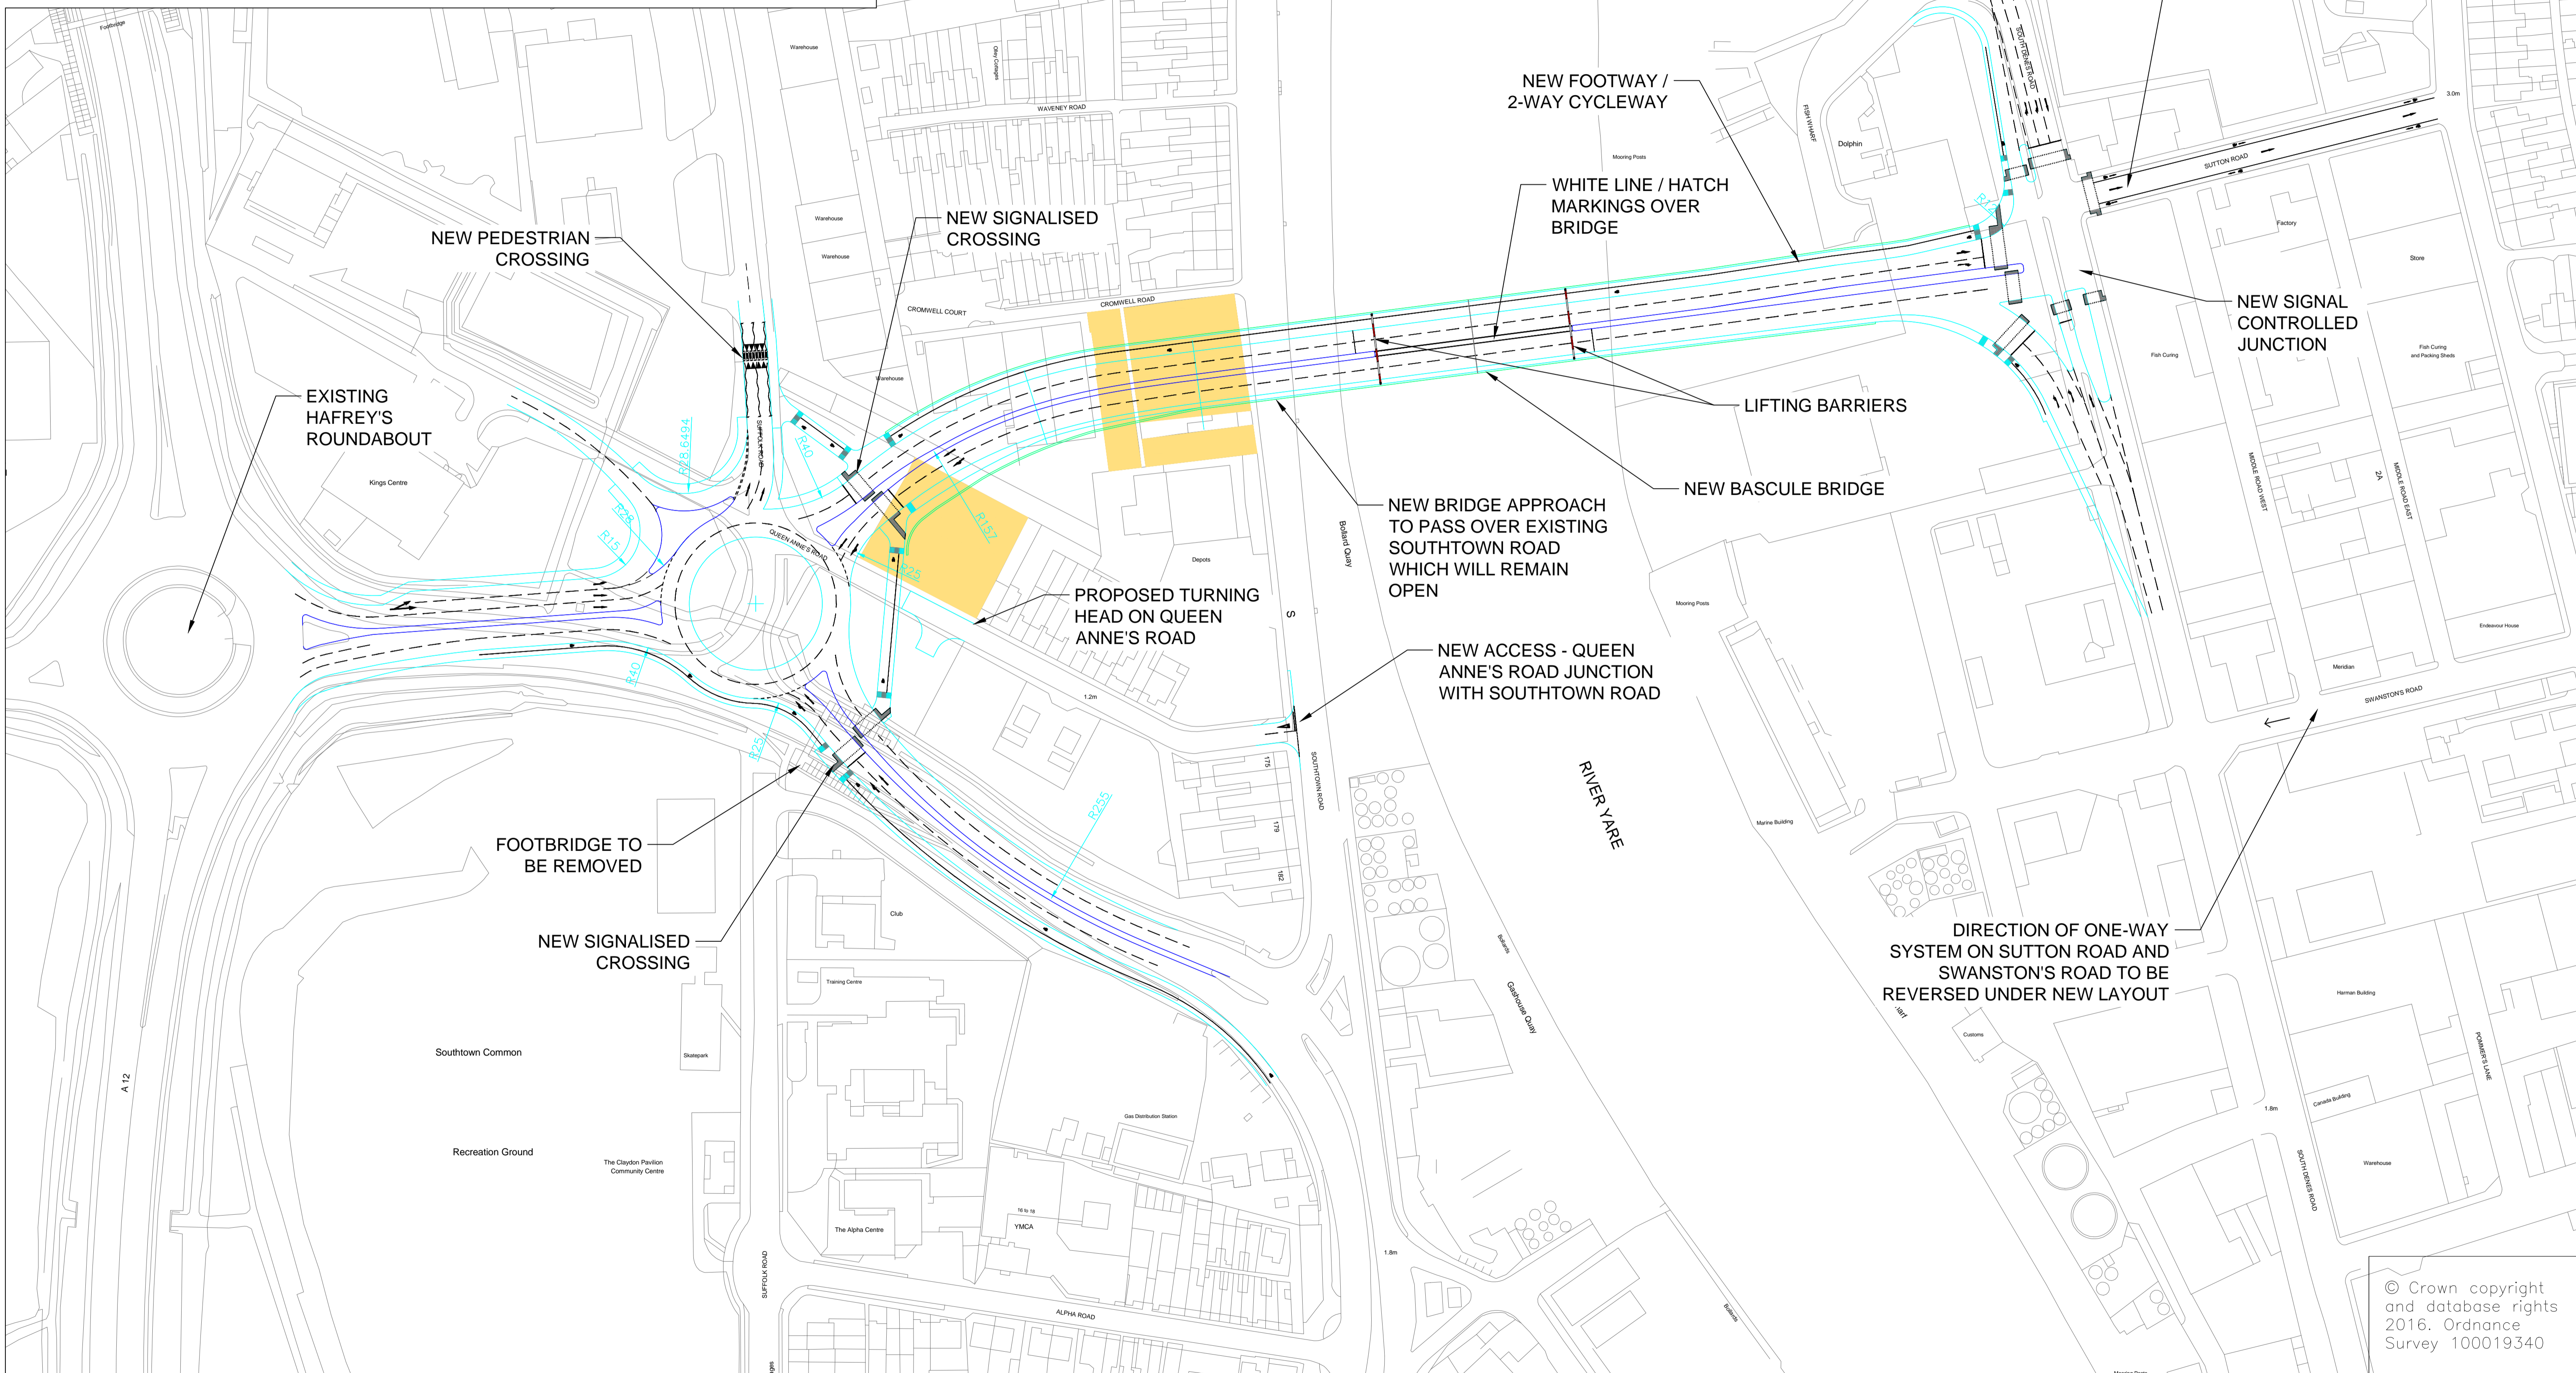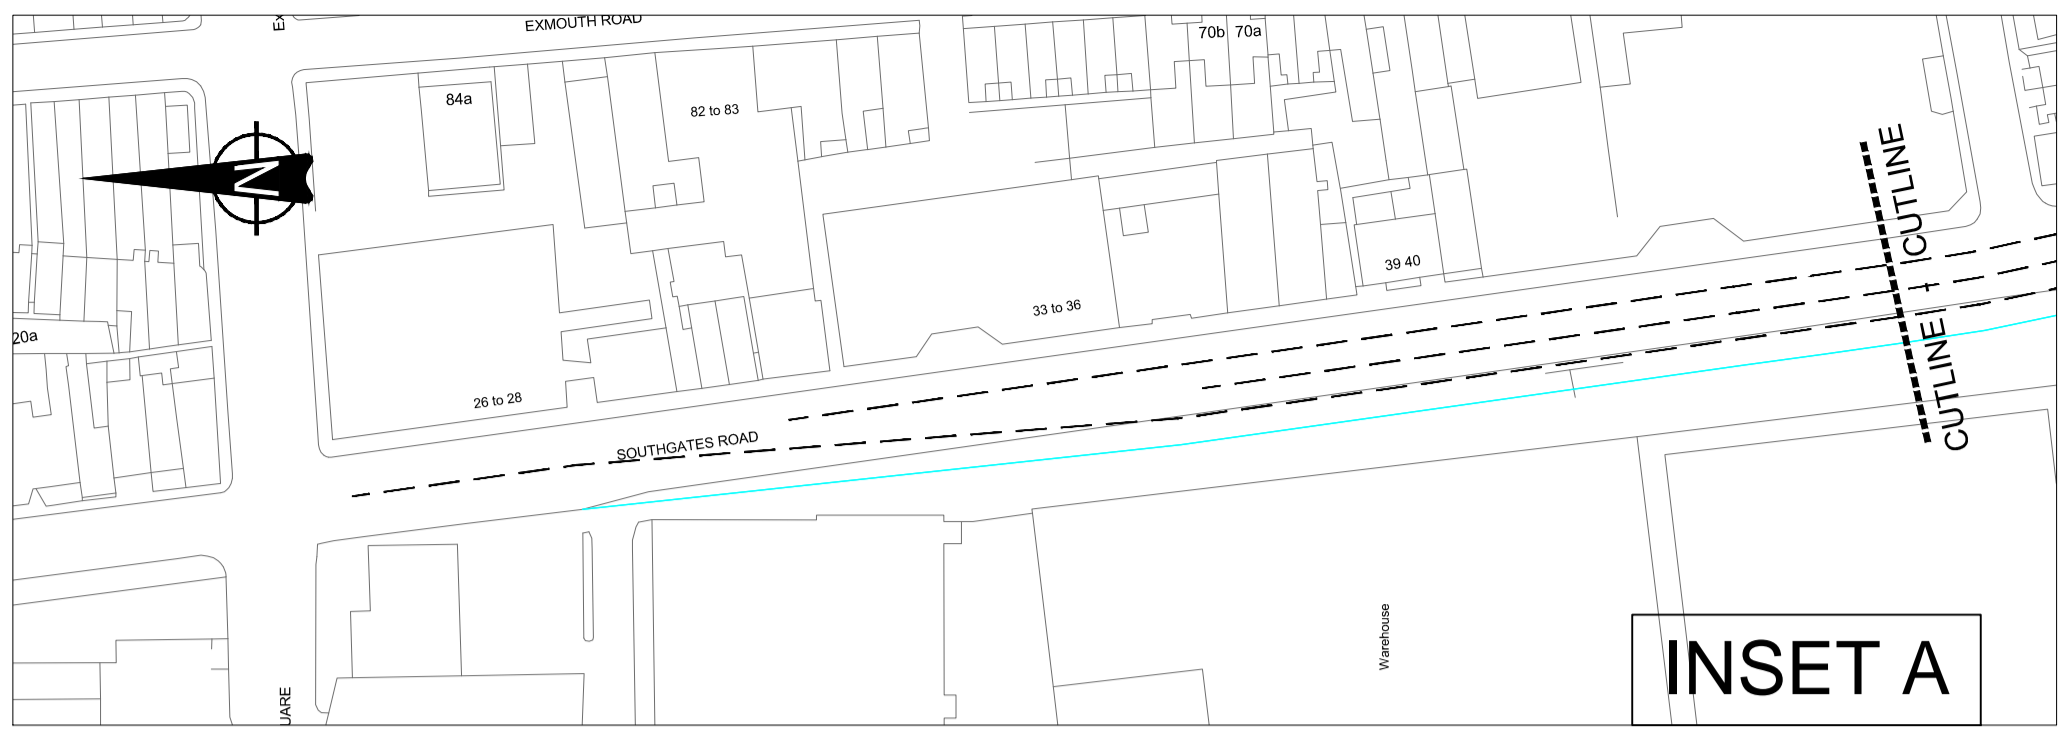

REV.	DESCRIPTION	DRAWN BY	CHECKED	DATE
A	FIRST ISSUE	LP	MM	FEB 17

DESIGNED BY	INITIALS	DATE	DRAWING No.
DESIGNED BY	LP	FEB 17	1076653-MOU-HGN-OPT32-DR-D-0001(P1,S2)
DRAWN BY	LP	FEB 17	PROJECT TITLE
CHECKED BY	MM	FEB 17	GREAT YARMOUTH THIRD RIVER CROSSING
APPROVED BY	RB	FEB 17	SCALE 1:1000 @ A1
			FILE No. 0001