

Header

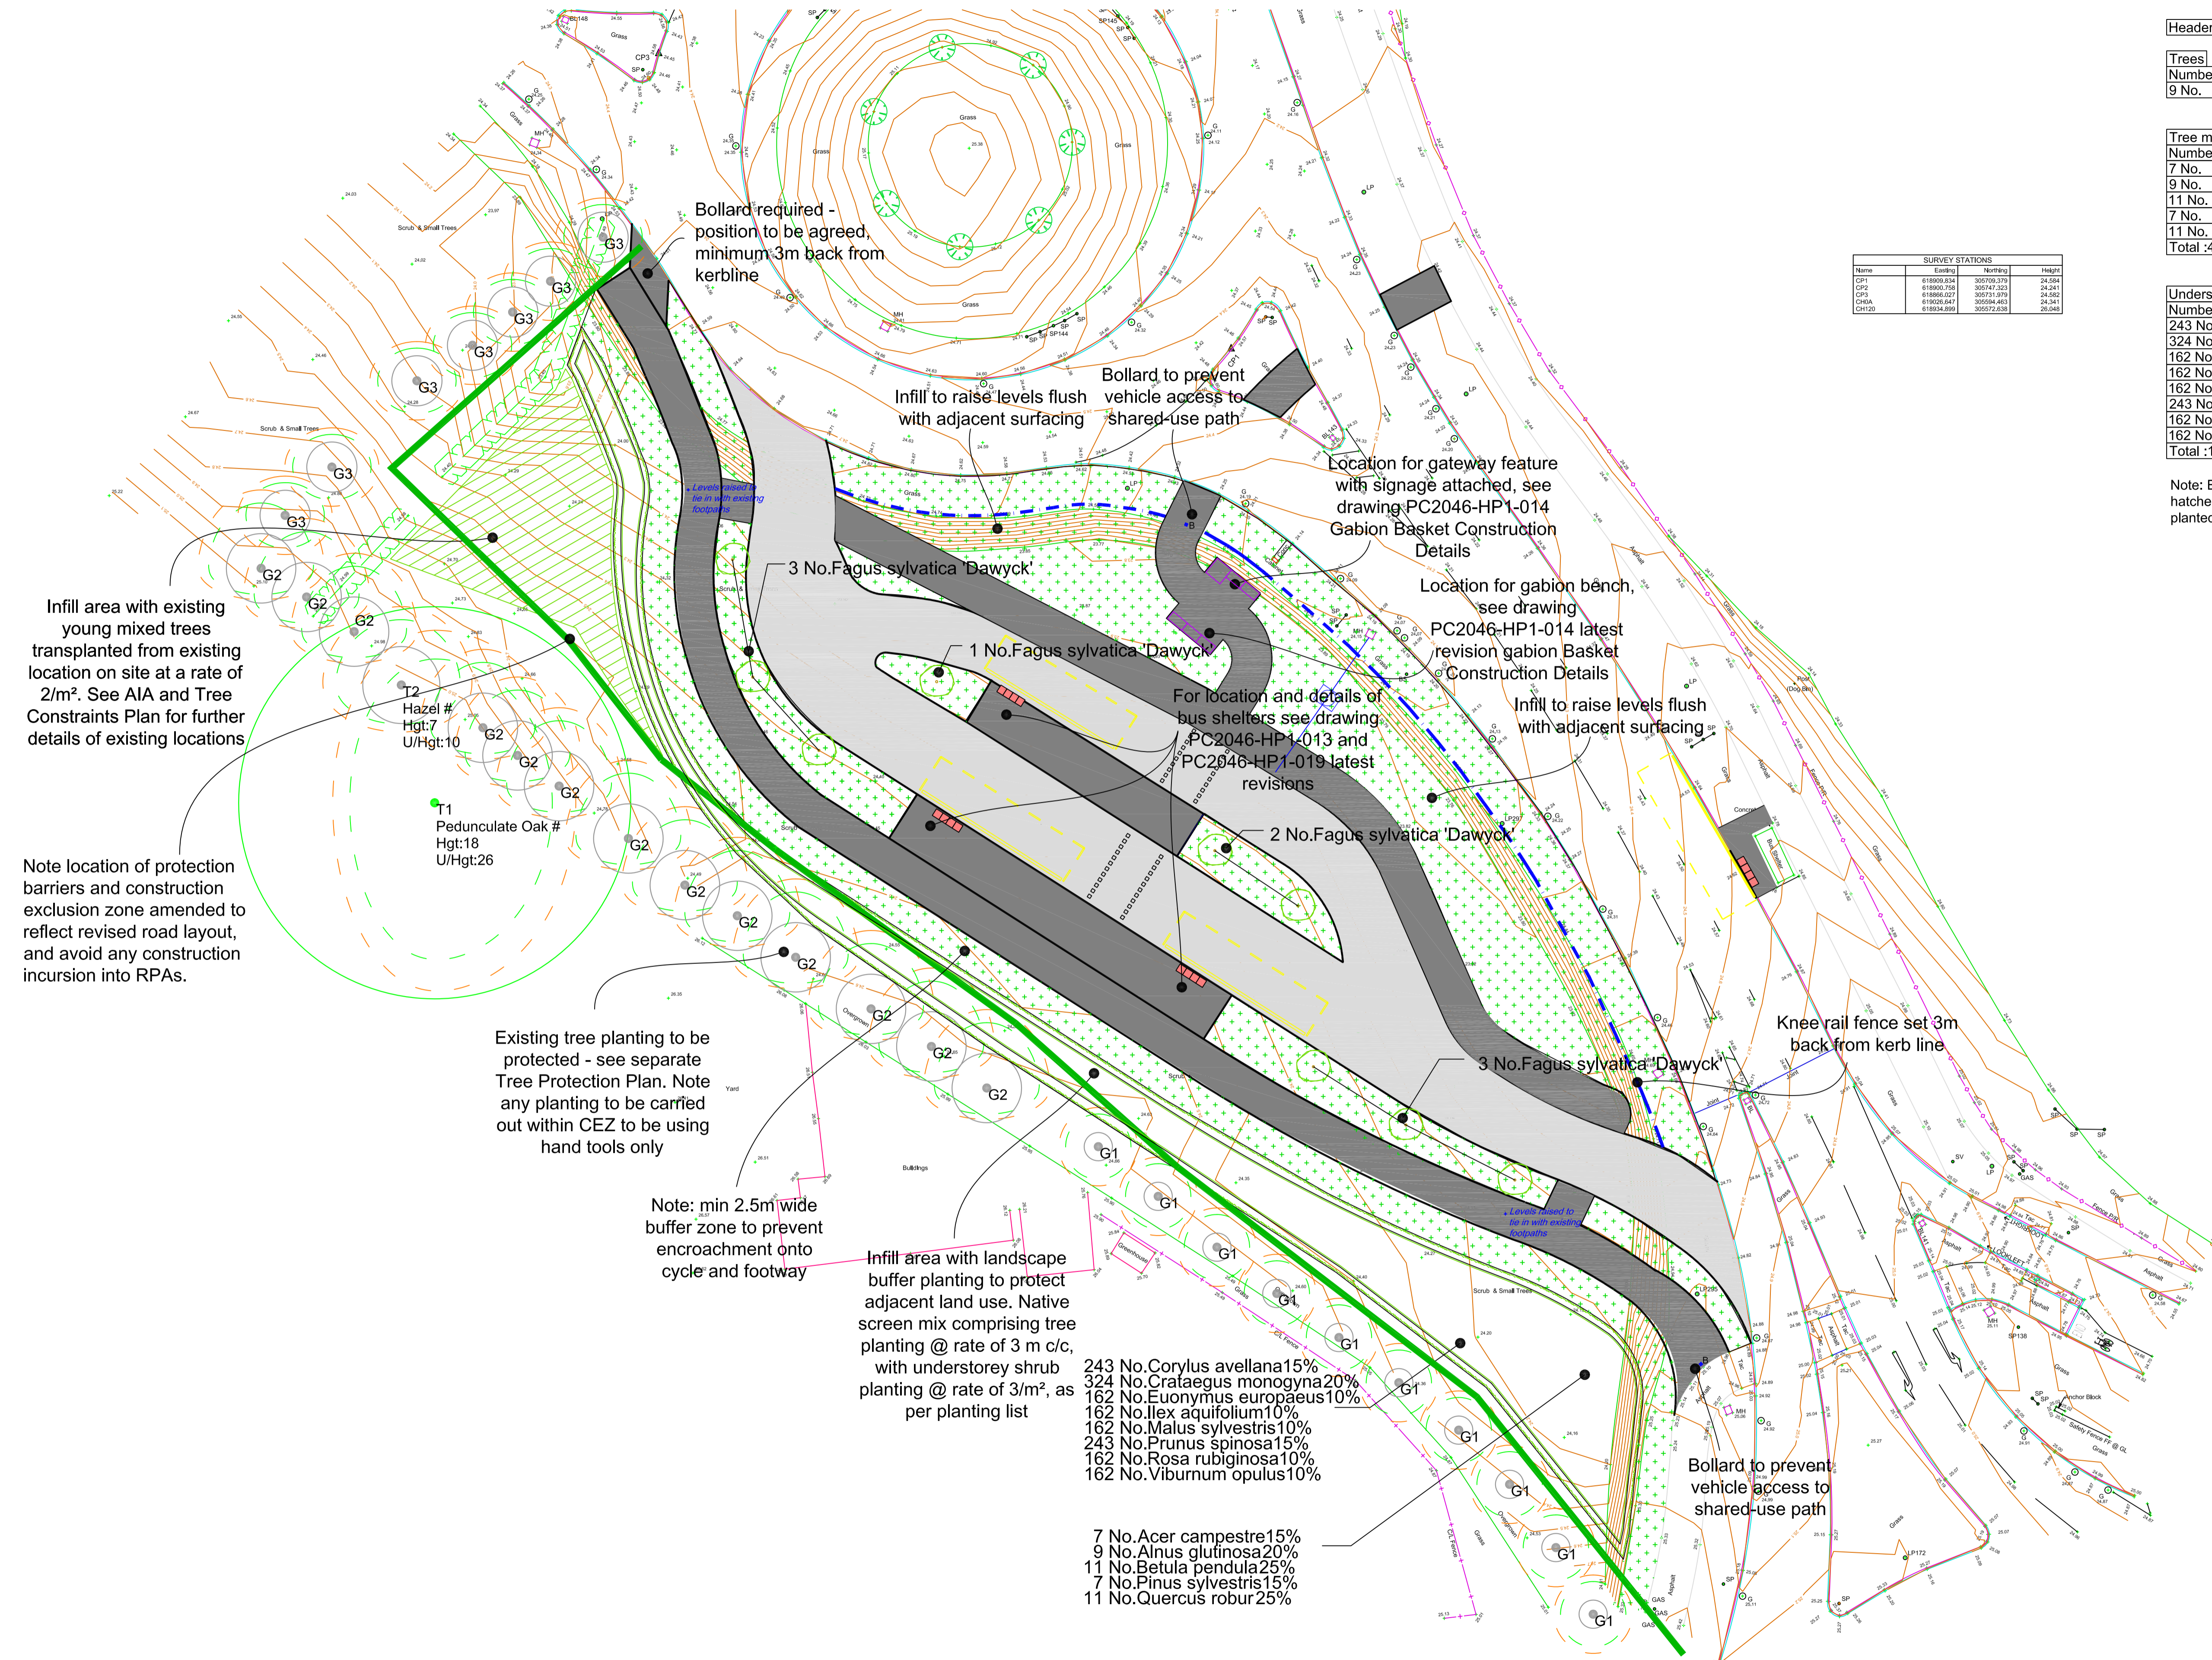
Trees				
Number	Abbreviation	Species	Specification	Density
9 No.	FAGDAWA	Fagus sylvatica 'Dawyck'		Counted

Tree mix revised				
Number	Abbreviation	Species	Specification	Density
7 No.	Ac	Acer campestre	Feathered	3Ctr
9 No.	Agl	Alnus glutinosa	Feathered	3Ctr
11 No.	BETPE	Betula pendula	Feathered	3Ctr
7 No.	PINSY	Pinus sylvestris	CG	3Ctr
11 No.	Qr	Quercus robur	Feathered	3Ctr
Total :45 No.				



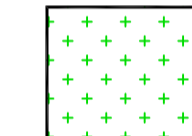
Understorey mix revised				
Number	Abbreviation	Species	Specification	Density
243 No.	Cav	Corylus avellana	transplant 2+1	3/m ²
324 No.	Cmo	Crataegus monogyna	transplant 2+1	3/m ²
162 No.	Eeu	Euonymus europaeus	transplant 2+1	3/m ²
162 No.	Ia	Ilex aquifolium	CG 3L	3/m ²
162 No.	MALSY	Malus sylvestris	transplant 2+1	3/m ²
243 No.	PRUSP	Prunus spinosa	transplant 2+1	3/m ²
162 No.	ROSRU	Rosa rubiginosa	transplant 2+1	3/m ²
162 No.	VIBOP	Viburnum opulus	transplant 2+1	3/m ²
Total :1620 No.				

Note: Existing young mixed trees to be transplanted into hatched area as shown. New planting listed in schedule to be planted into areas as noted

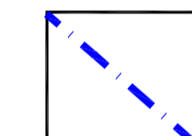
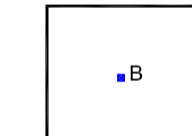
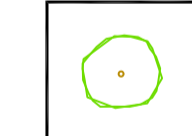
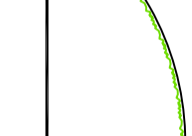
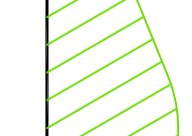
SURVEY STATIONS			
Name	Easting	Northing	Height
CP1	618800.834	305709.379	24.544
CP2	618800.758	305747.223	24.241
CP3	618866.027	305731.979	24.582
CHBA	618036.847	305686.463	24.341
CH120	618934.899	305672.038	26.045



KEY

-  Proposed Access road Construction
-  Proposed Shared-use Cycleway construction
-  Proposed Landscape Areas - grass

LANDSCAPE KEY

-  Timber knee rail fence
-  Dropable timber bollard
-  New Fastigiate tree planting
-  Proposed landscape buffer screen planting
-  Infill with existing transplants

© Crown copyright and database rights 2015. Ordnance Survey 100019340

REV.	DESCRIPTION	CHECKED	DATE
A	Drawing revised to account for safety audit comments	EL	10/16
B	OS Map alignment amended	DJC	11/16
C	Southern Path realigned, plant mixes updated	EL	04/17

SURVEYED BY	INITIALS	DATE	DRAWING No.
PC	PC		PC2046-HP1-015 Rev C
DESIGNED BY	EL	7/16	PROJECT TITLE
DRAWN BY	EL	7/16	CRINGLEFORD ROUNDHOUSE WAY BUS INTERCHANGE
CHECKED BY	DJC	7/16	SCALE
			1:250
			FILE No.
			PC2046