




# Earlham Road typical side road treatments

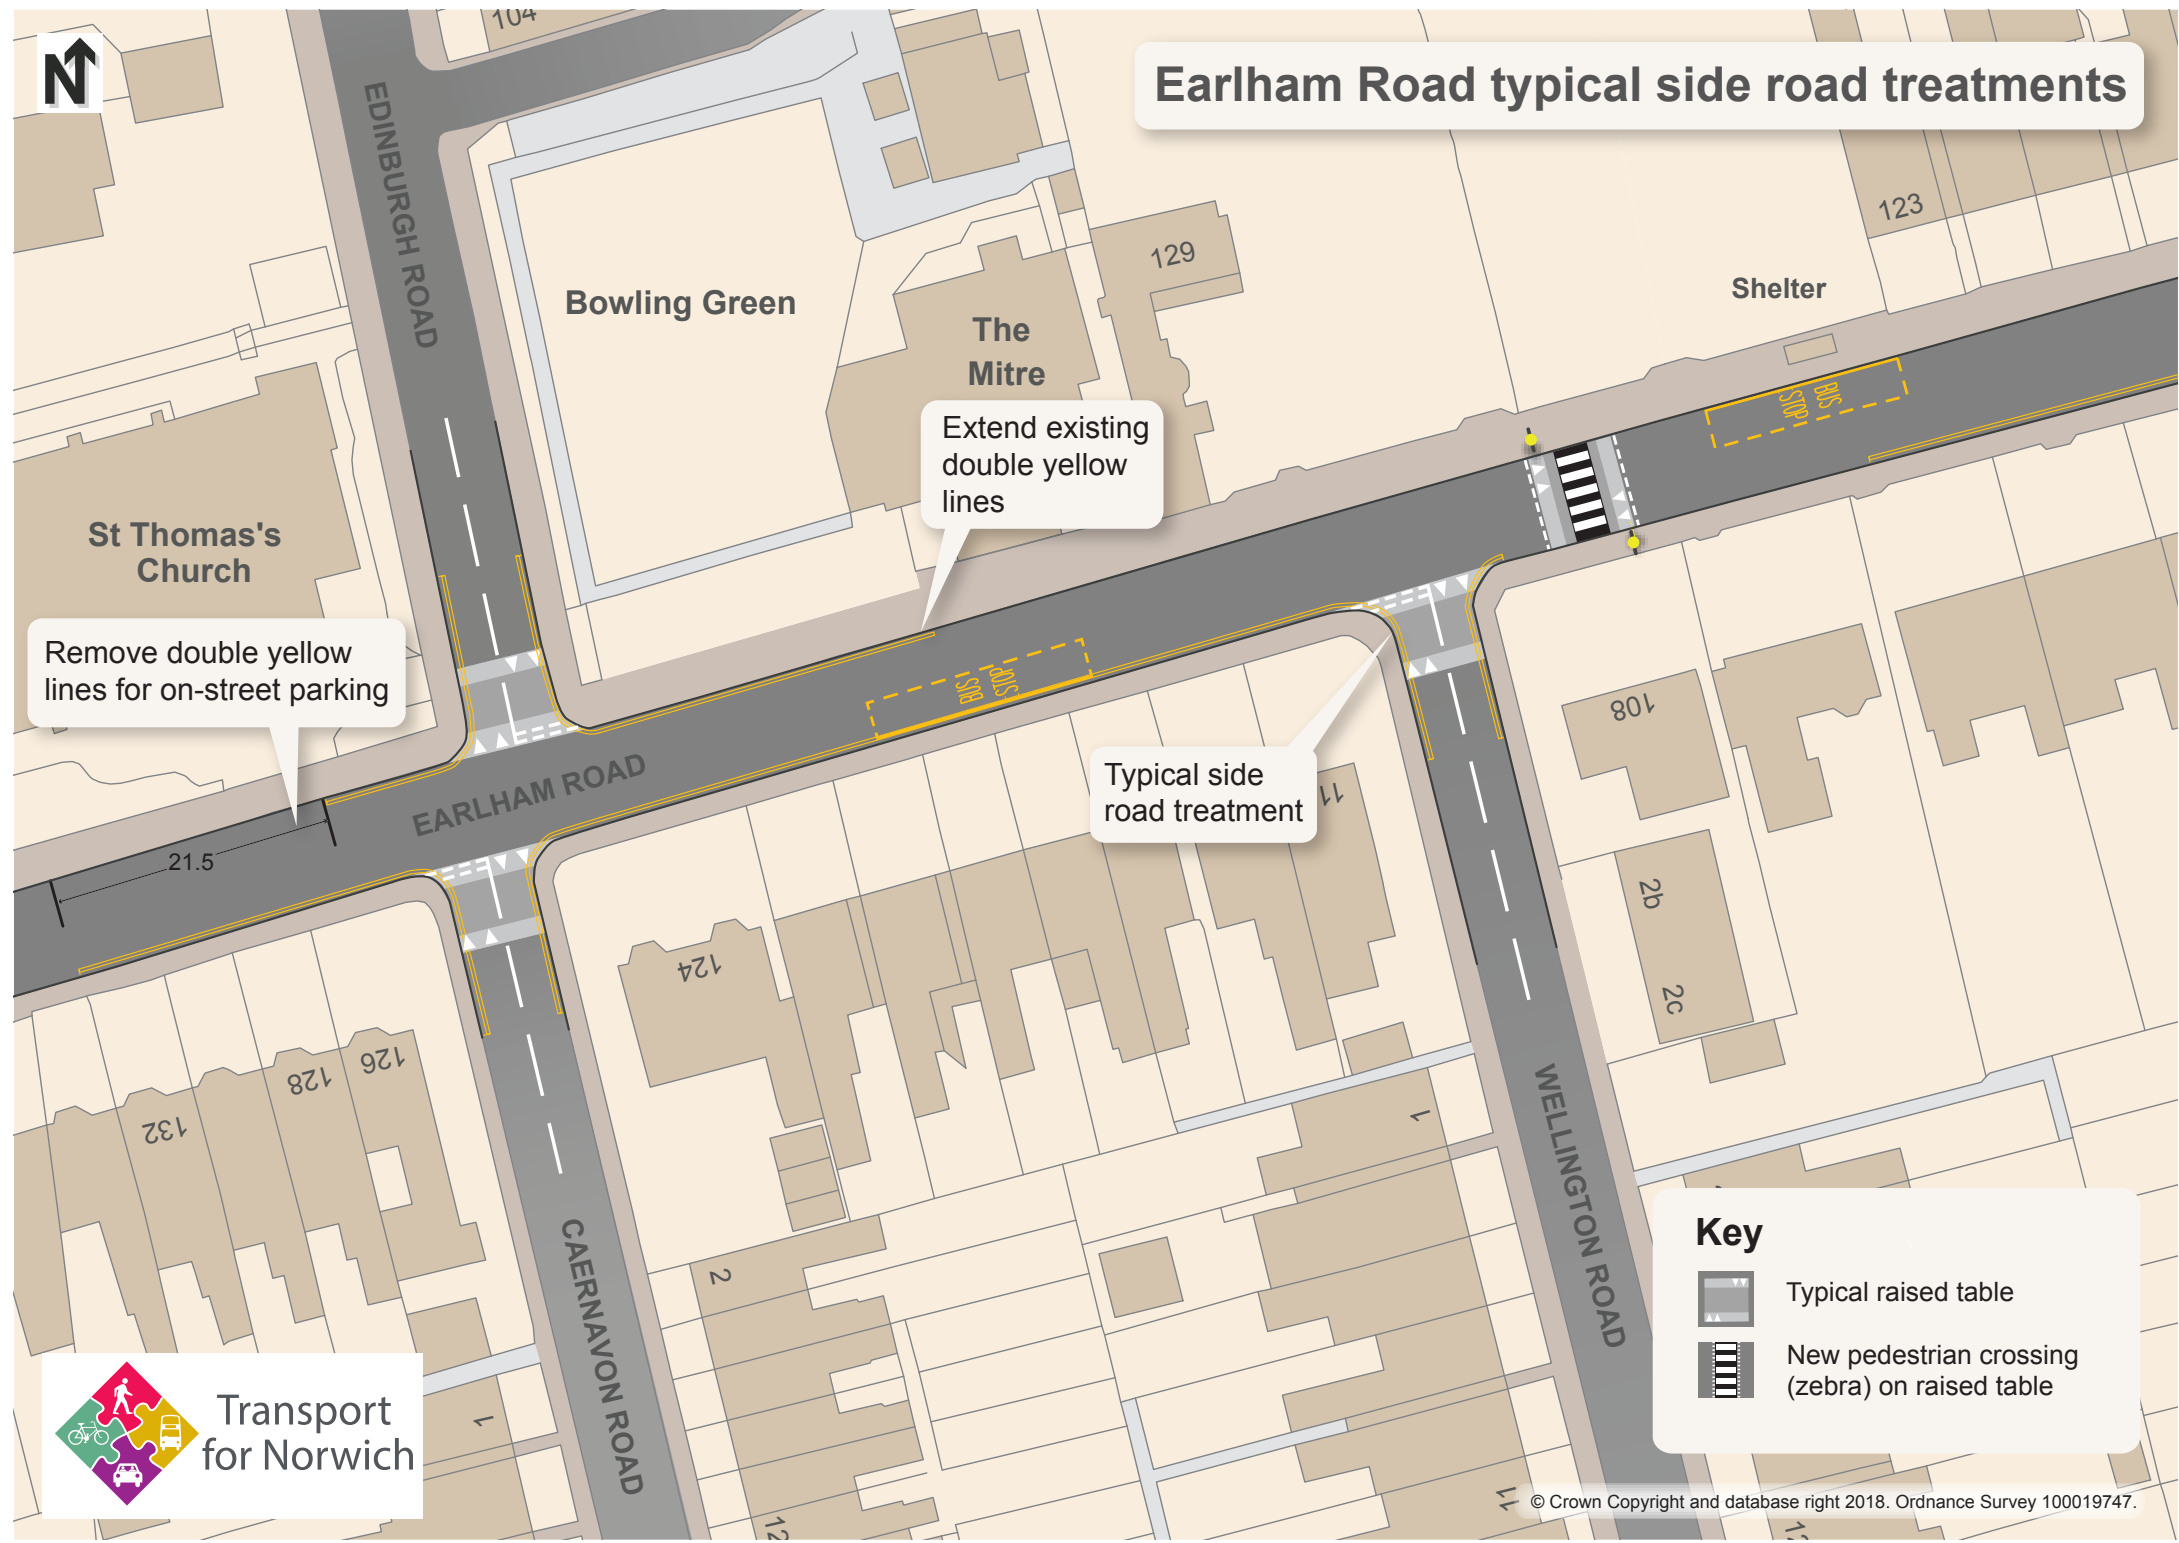



Remove double yellow lines for on-street parking

Extend existing double yellow lines

Typical side road treatment

**Key**

-  Typical raised table
-  New pedestrian crossing (zebra) on raised table

