

© Crown copyright and database rights 2016, Ordnance Survey 100019340




Funded by:
 Department for Transport
NEWANGLIA
 Local Enterprise Partnership for Norfolk and Suffolk

Tom McCabe
 Executive Director of Community and Environmental Services
 Norfolk County Council
 County Hall, Martineau Lane
 Norwich NR1 2SG

DRAWING TITLE
 NORWICH: FINKELGATE IMPROVEMENT CONSULTATION PLAN

REV.	DESCRIPTION	CHECKED	DATE
A	Mini roundabout added at Ber Street/Finkelgate junction	A	02/16

SURVEYED BY	INITIALS	DATE	DRAWING No.
OS	OS	2016	PK6055-NA-001A
DESIGNED BY	ARW	01/16	PROJECT TITLE
DRAWN BY	ARW	01/16	Transport for Norwich Finkelgate Improvement
CHECKED BY	RM	01/16	SCALE NTS @ A3
			FILE No. PK6055

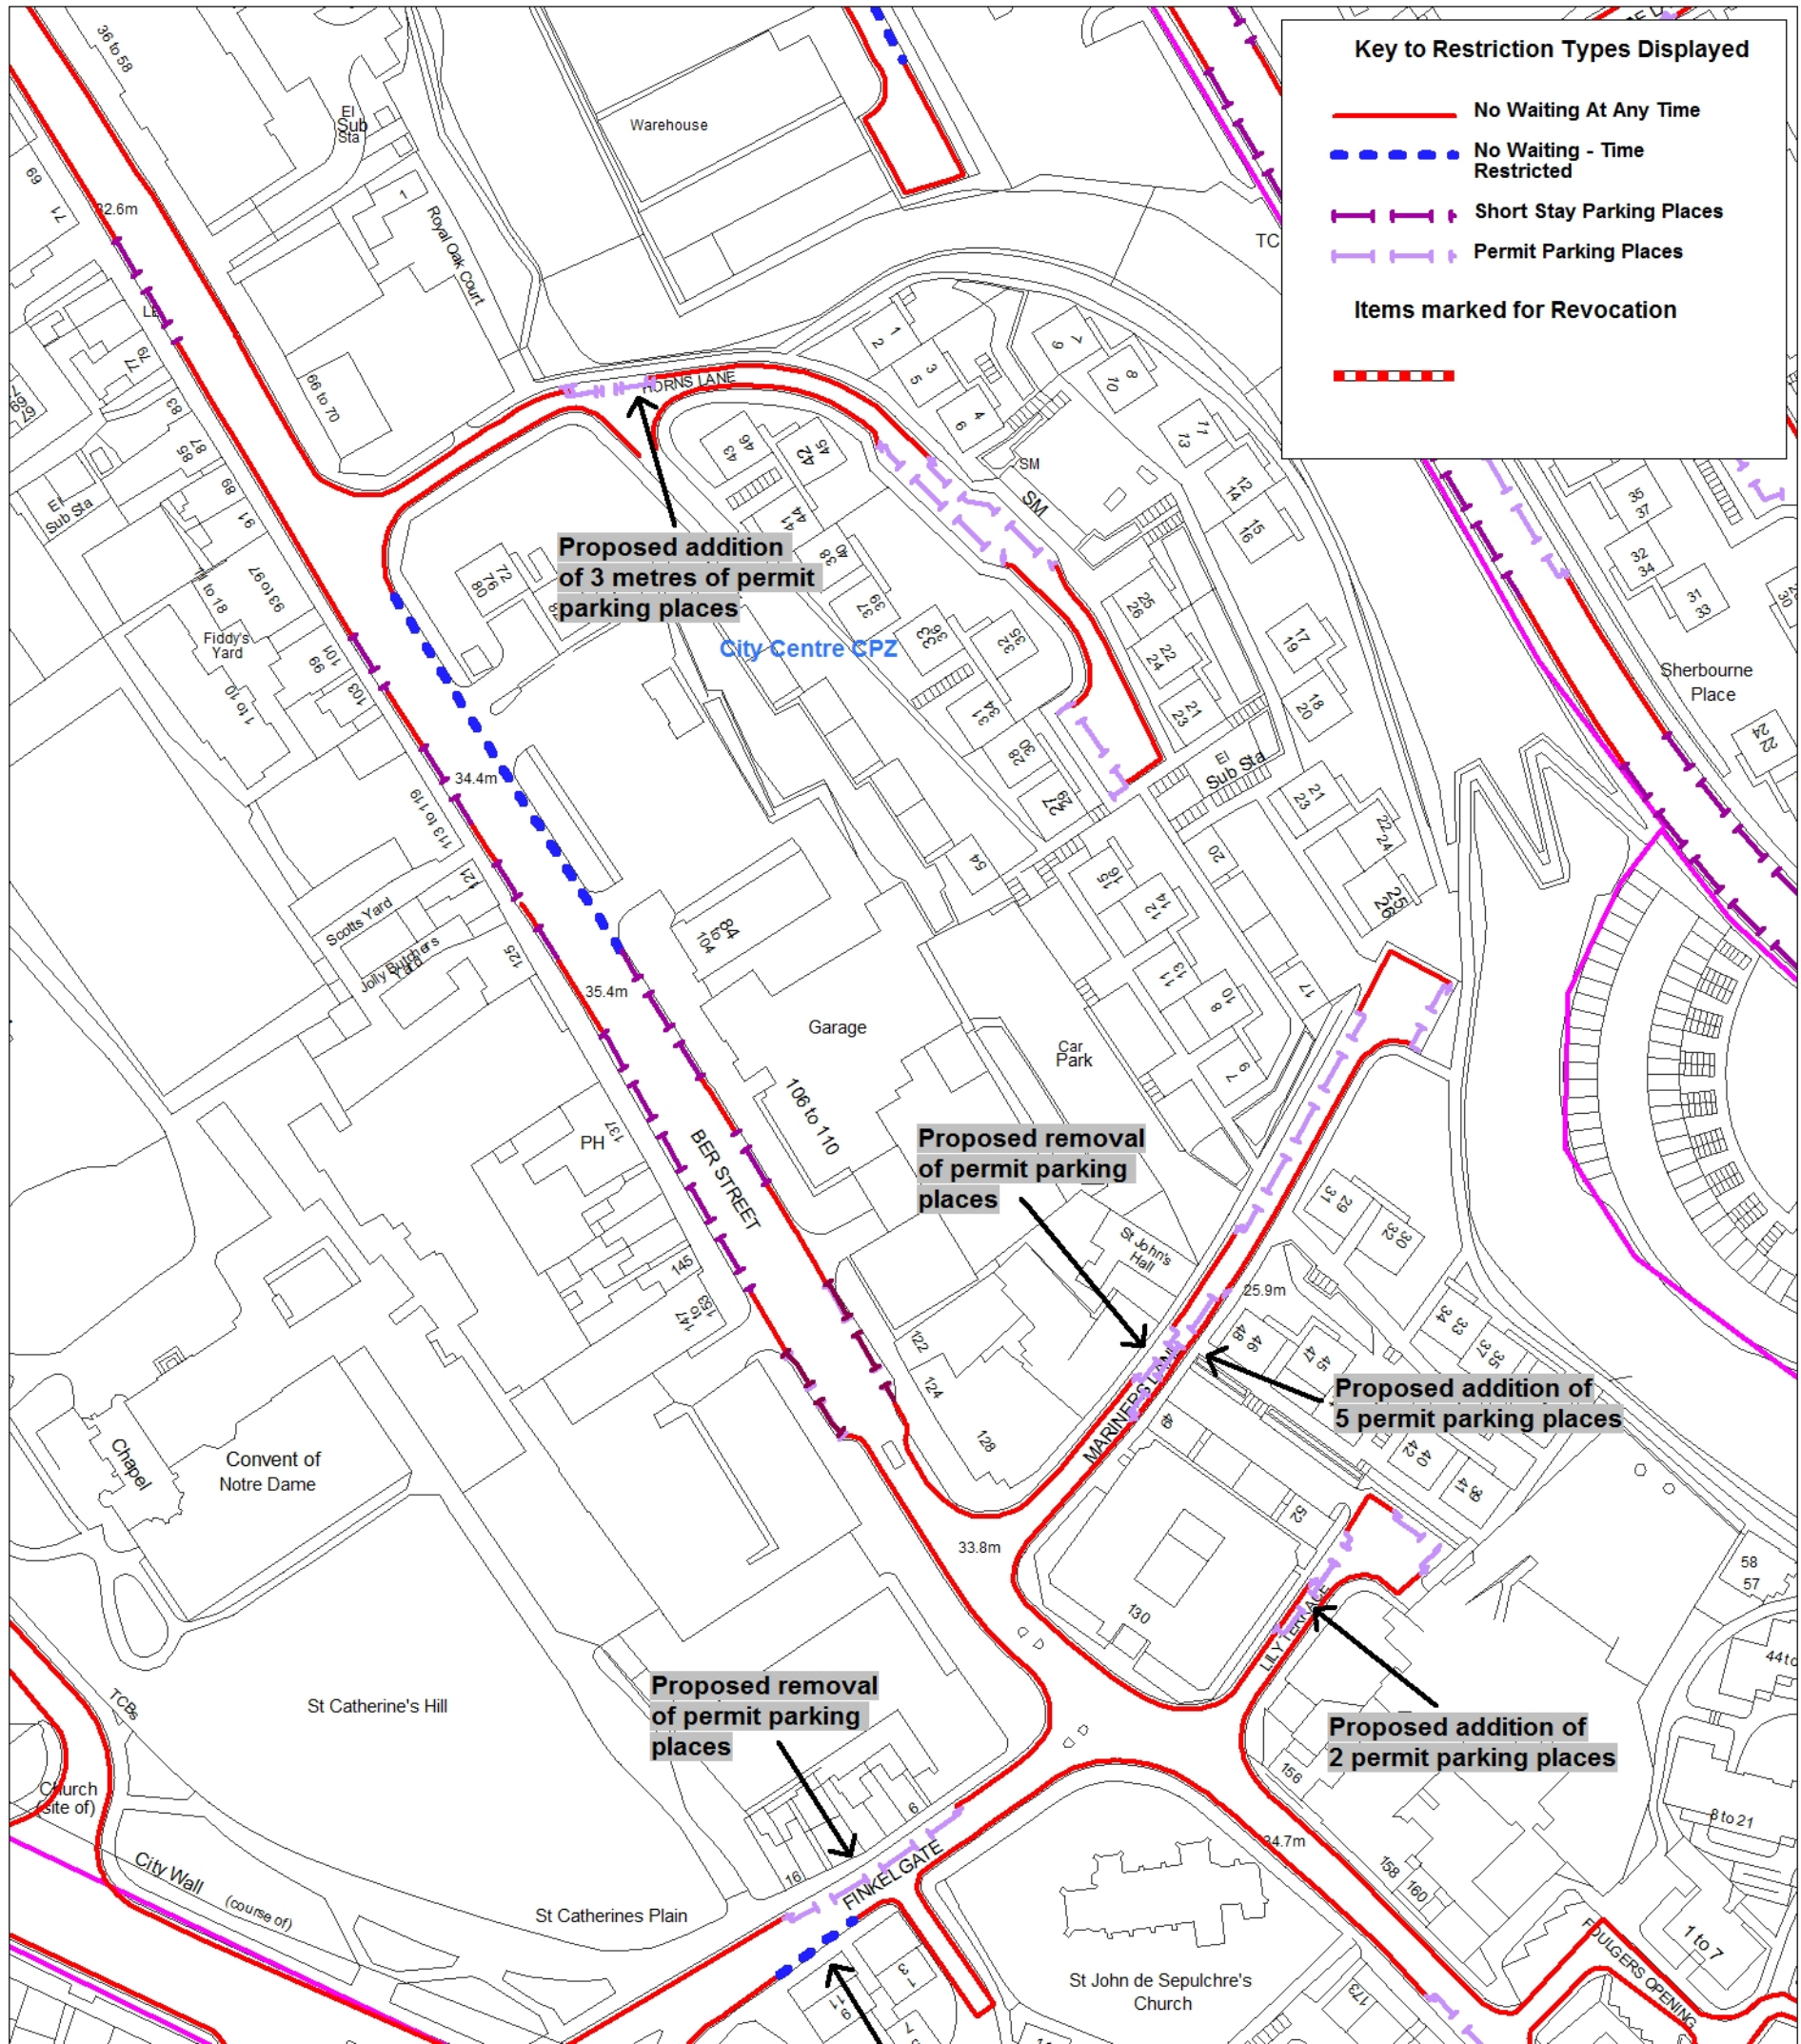

Key to Restriction Types Displayed

- No Waiting At Any Time
- - - No Waiting - Time Restricted
- | | Short Stay Parking Places
- _ _ Permit Parking Places

Items marked for Revocation



Proposed addition of 3 metres of permit parking places

City Centre CPZ

Proposed removal of permit parking places

Proposed addition of 5 permit parking places

Proposed removal of permit parking places

Proposed addition of 2 permit parking places